




ELEVATION - MULLENMORE BRIDGE
SECTION C02-08

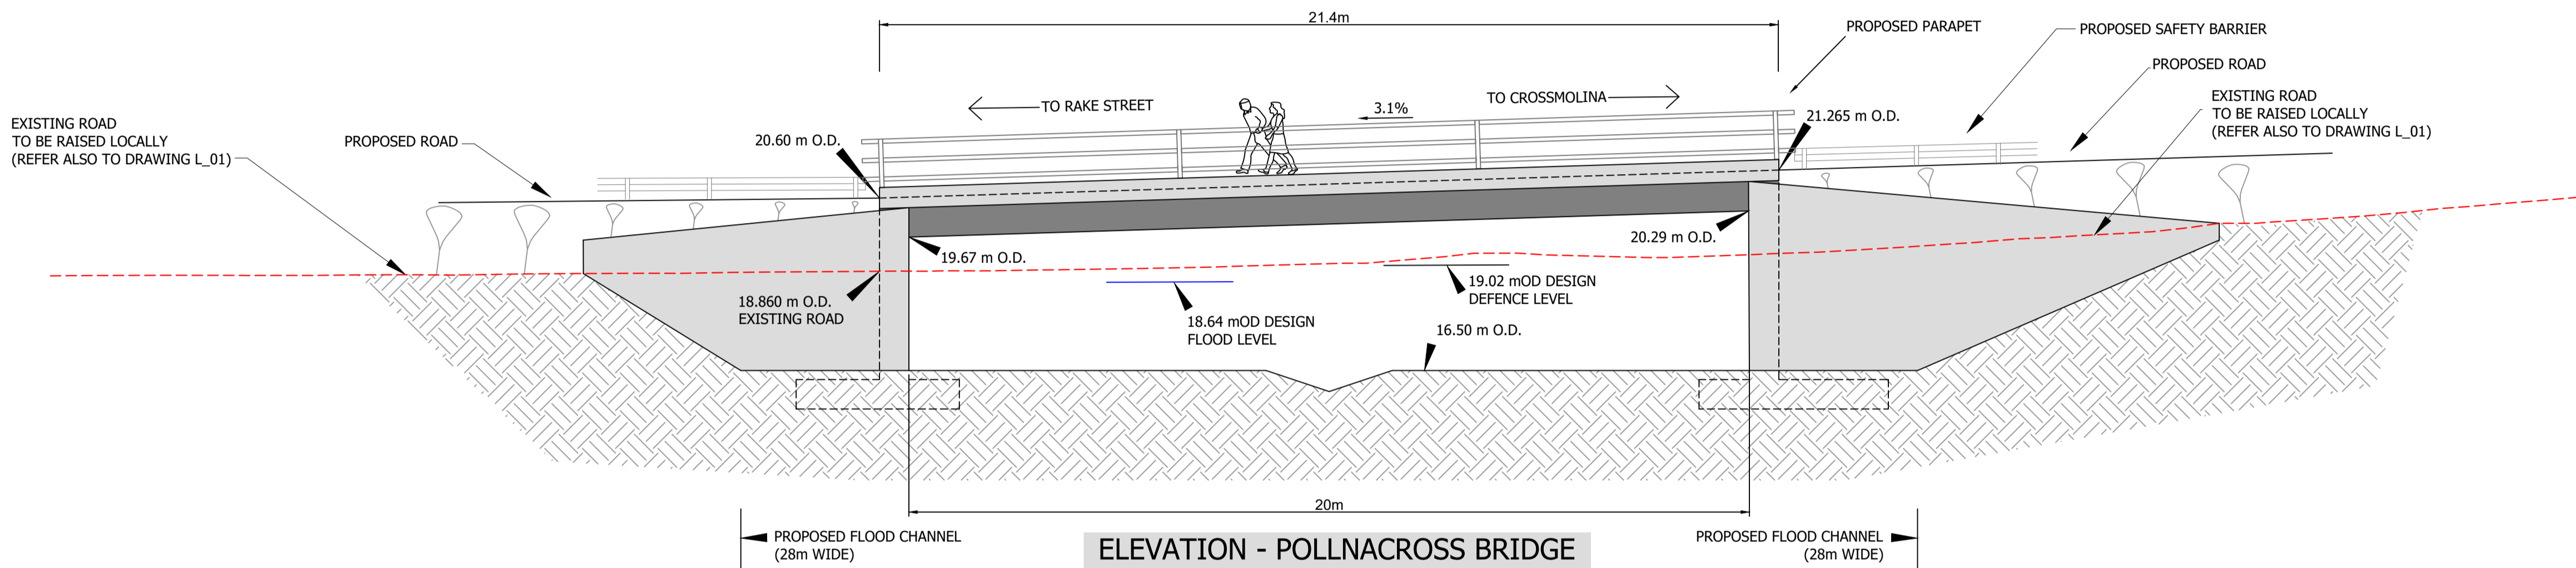


ELEVATION - POLLNACROSS BRIDGE
SECTION C02-07

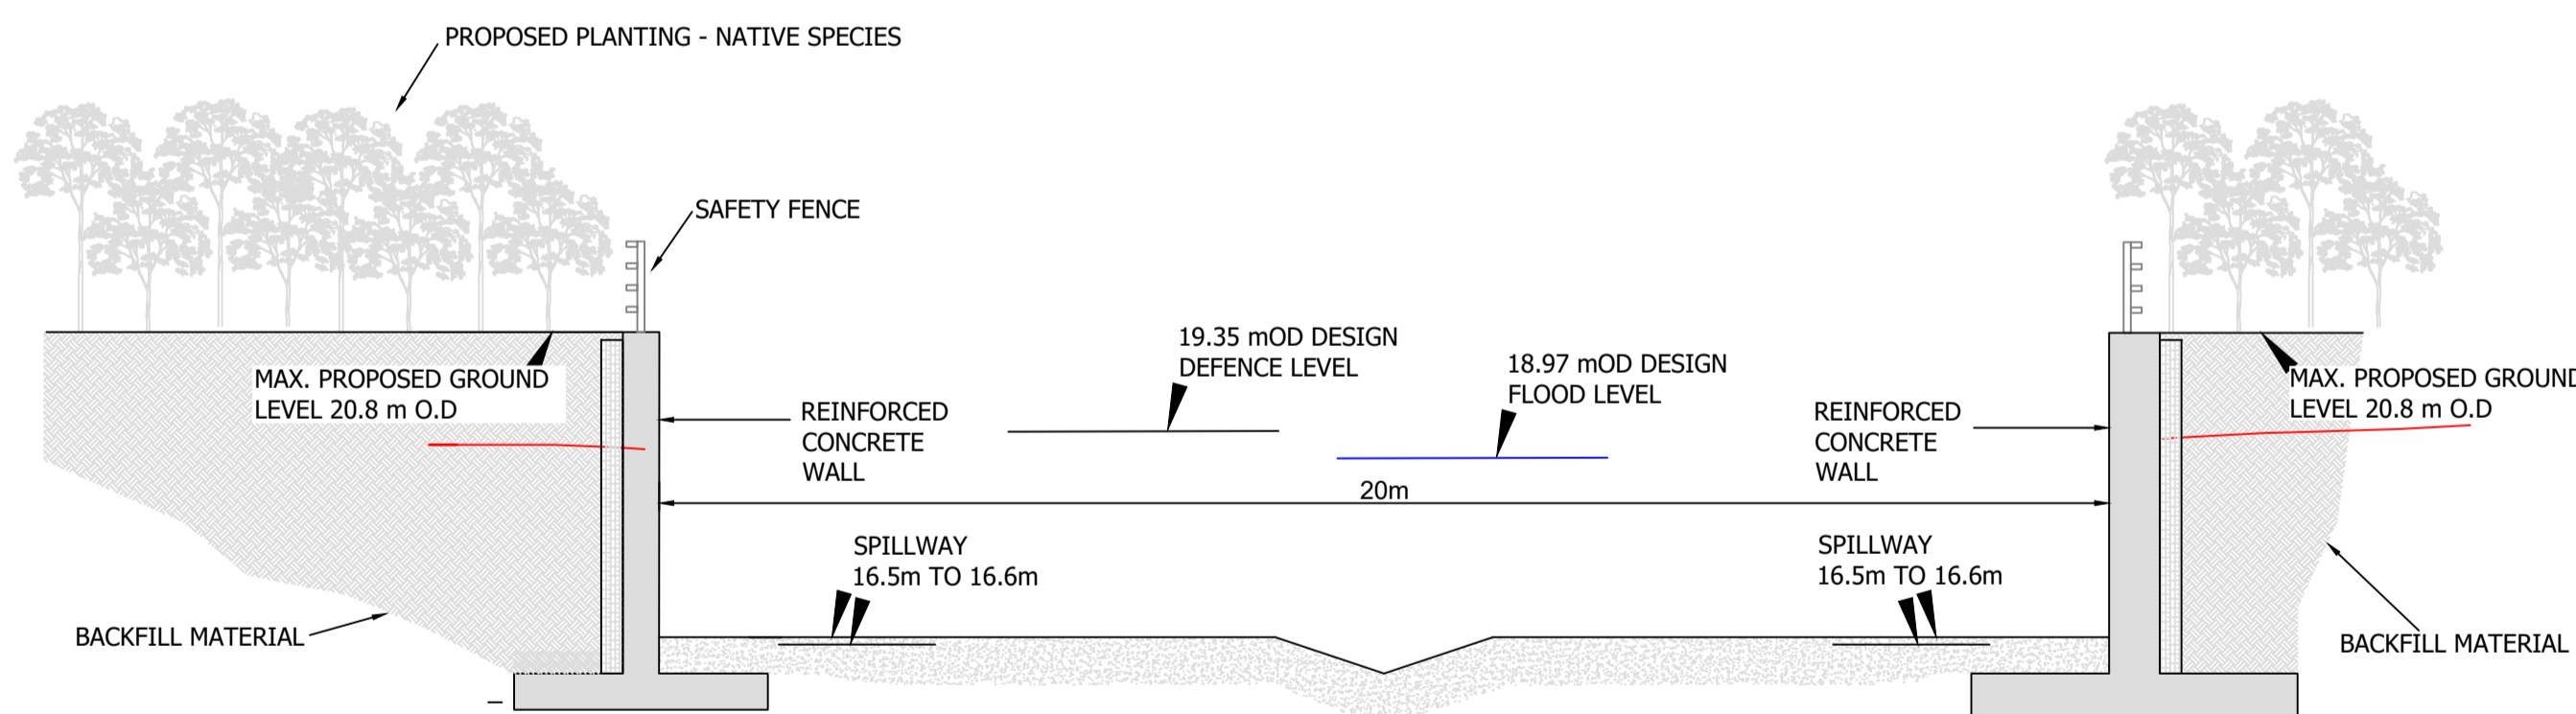


SECTION C02-06

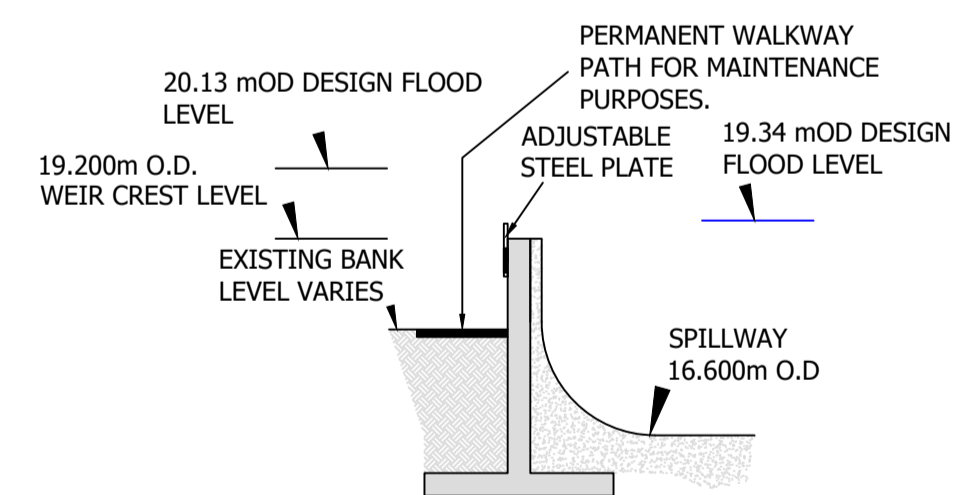


SECTION C02-05

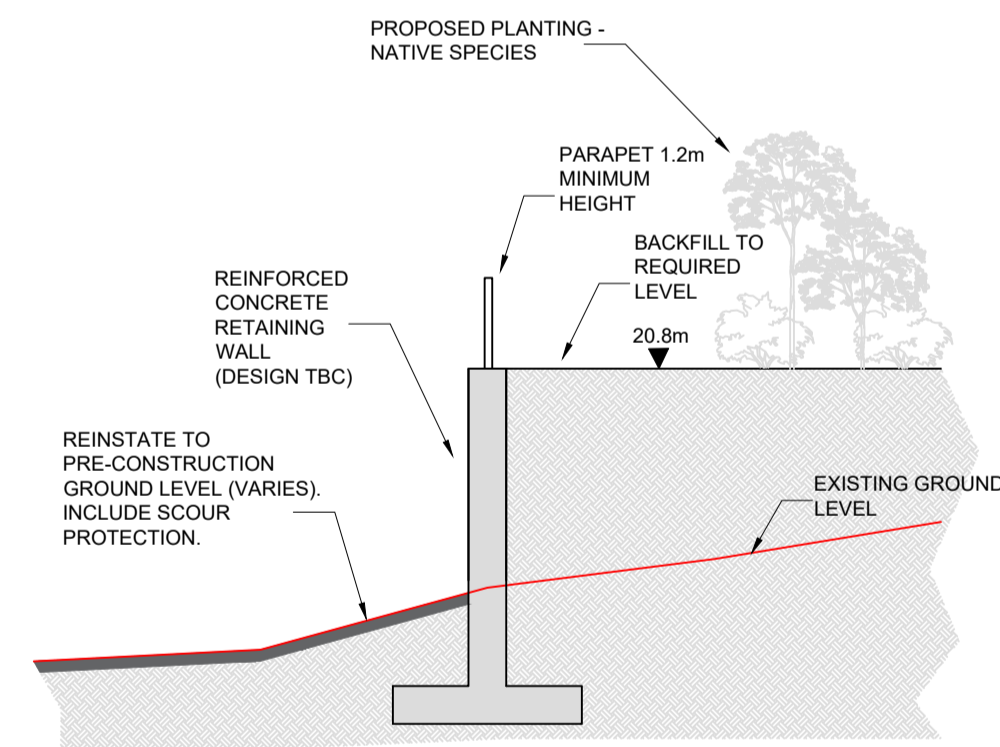


SECTION C02-04

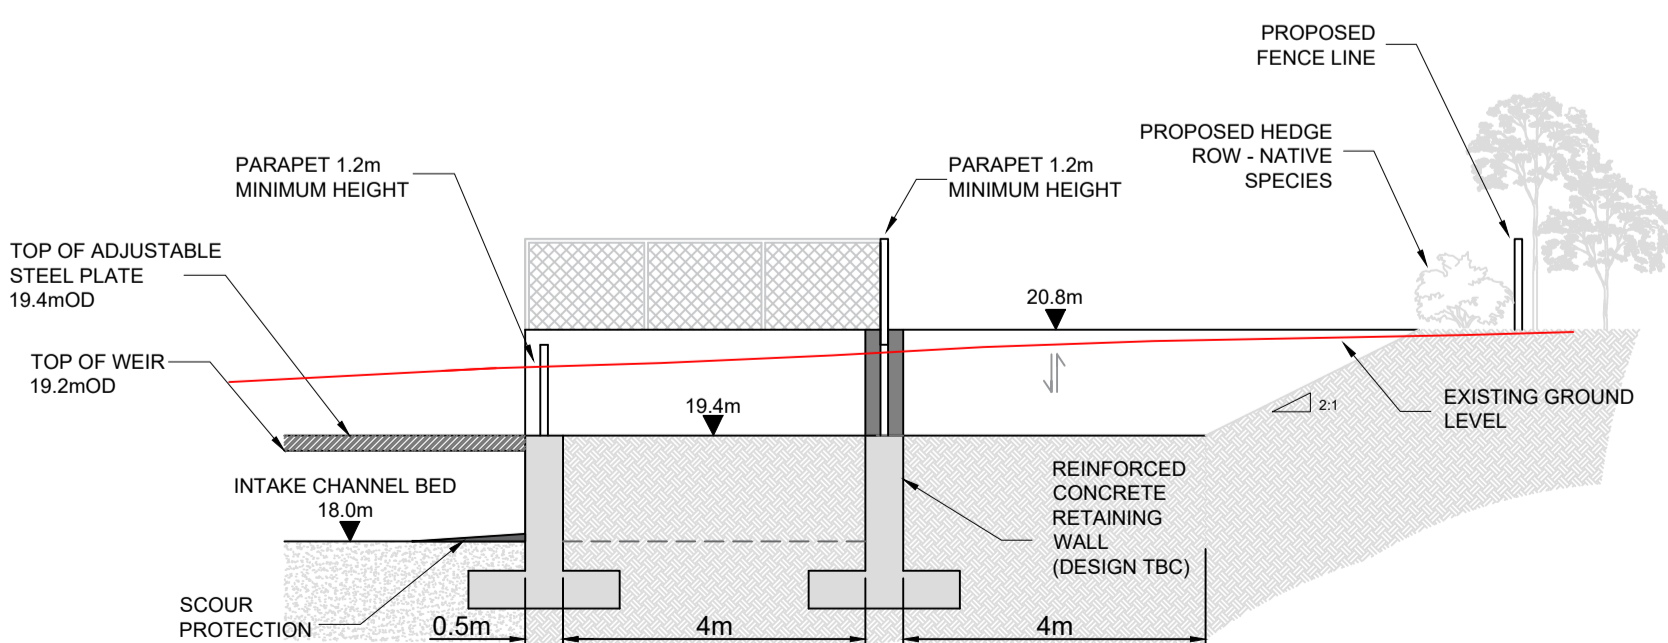

SECTION C02-01

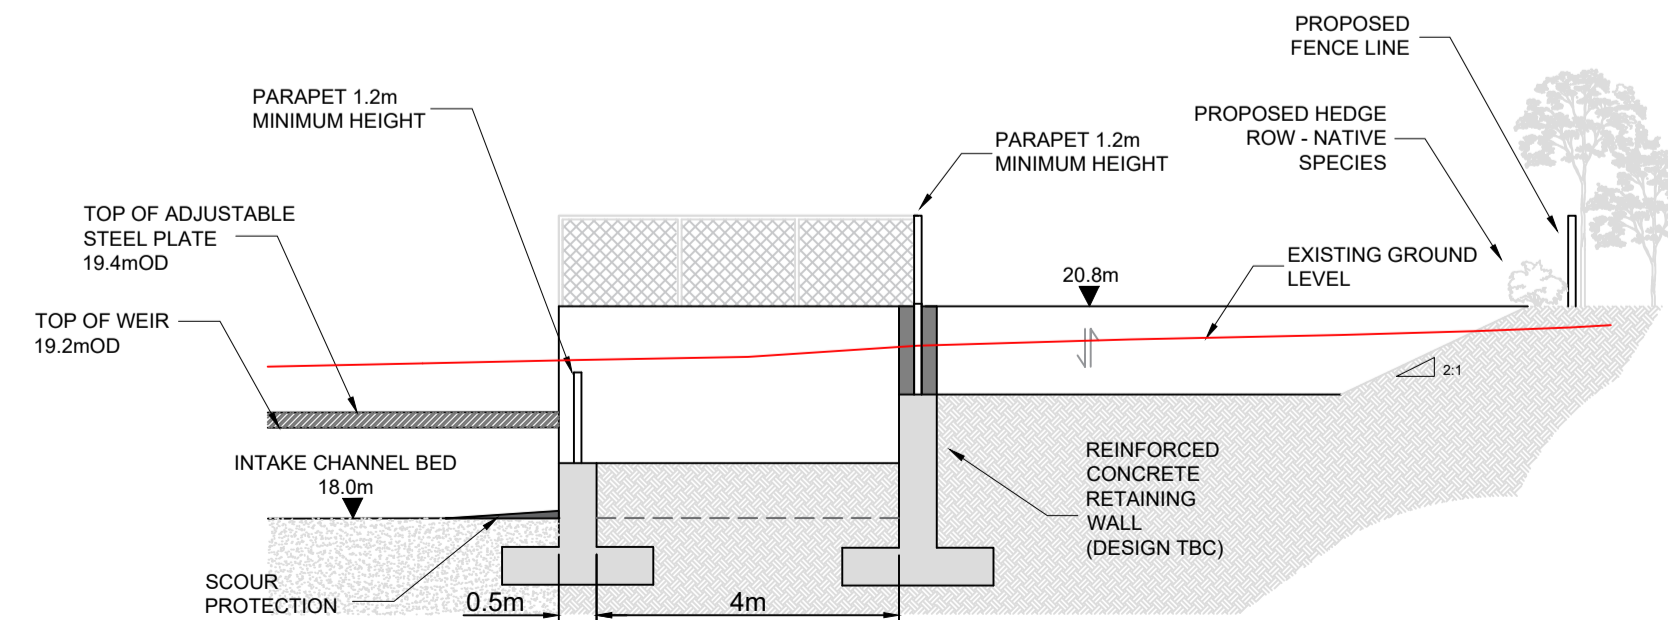

SECTION C02-02

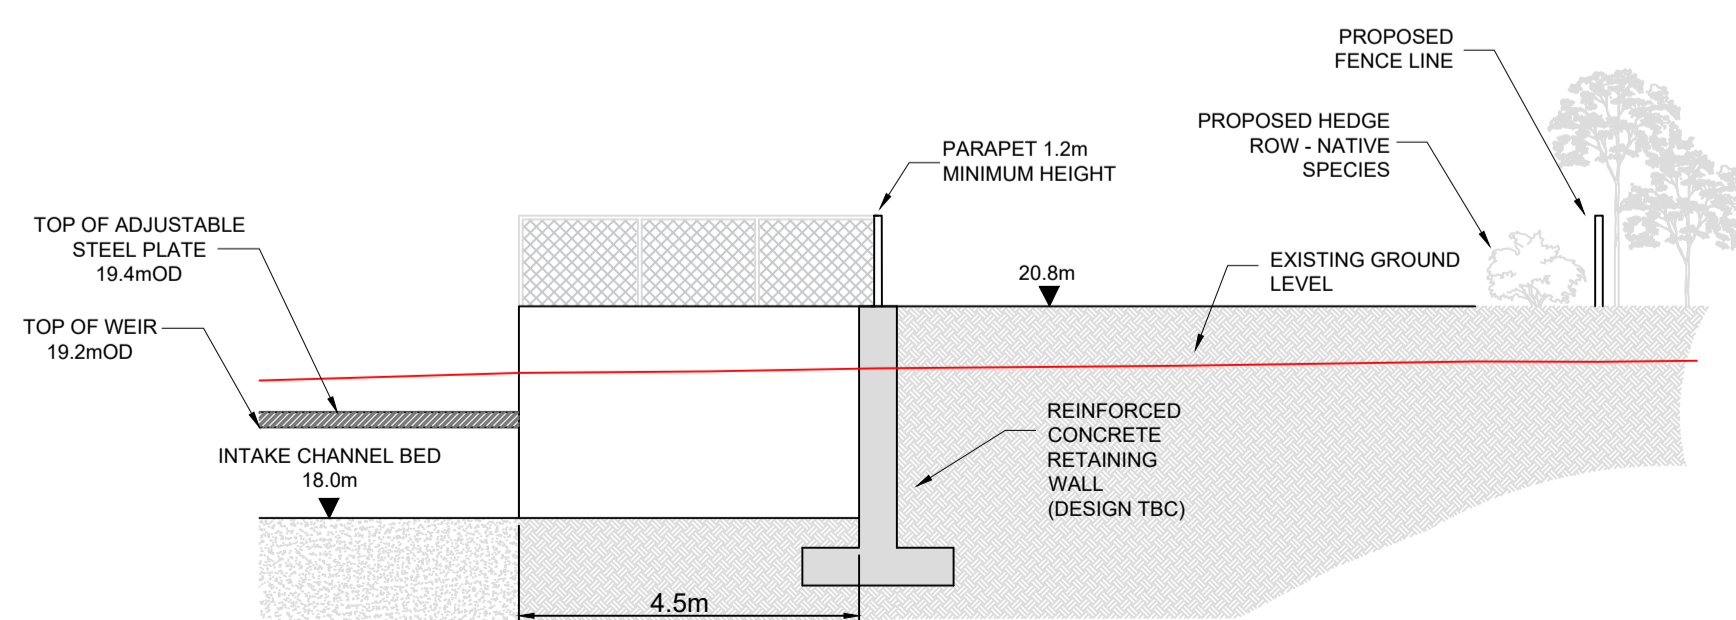

SECTION C02-03

NOTES

1. Levels are to Malin Ordnance Datum and dimensions are in meters unless otherwise stated.
2. Do not scale from drawing. Dimensions/ scheme elements are subject to change following detailed design.
3. Drawings to be read in conjunction with other Confirmation Drawings and Schedules.

Ordnance Survey Ireland Licence No. EN 0002718
© Ordnance Survey Ireland / Government of Ireland.

DATE	DRN	DESCRIPTION	CHK	APD

REVISIONS

Copyright Ryan Hanley
This drawing must not be reproduced in any form without the prior written consent of Ryan Hanley consulting engineers

DRAWING STATUS				
<input type="checkbox"/> PRELIMINARY	<input type="checkbox"/> CONTRACT	<input type="checkbox"/> TENDER	<input type="checkbox"/> CONSTRUCTION	
<input type="checkbox"/> EXHIBITION	<input checked="" type="checkbox"/> CONFIRMATION	<input type="checkbox"/> AS CONSTRUCTED	<input type="checkbox"/> DRAFT	

RYAN HANLEY
CONSULTING ENGINEERS

1 Galway Business Park, Upper Newcastle Road
Dangan, Galway
Tel: (091)587116 Fax: (091)587110
Email: rhc@ryanhaley.ie
Web: www.ryanhaley.ie

DUBLIN OFFICE: 170 Ivy Exchange, Granby Place, Parnell Square West, Dublin 1.

CLIENT

THE OFFICE OF PUBLIC
WORKS

PROJECT

RIVER DEEL (CROSSMOLINA)
DRAINAGE SCHEME

TITLE

CROSS SECTIONS
(Sheet 1 of 5)

SCALE @ A1	DATE	DRAWN	CHECKED	APPROVED
1:100	September 2020	RS	JR	MJ
JOB No.	CAD FILE PATH	DRAWING No.	REV.	
2267	06/Scheme	S_01		

