


Scale 1:1,000

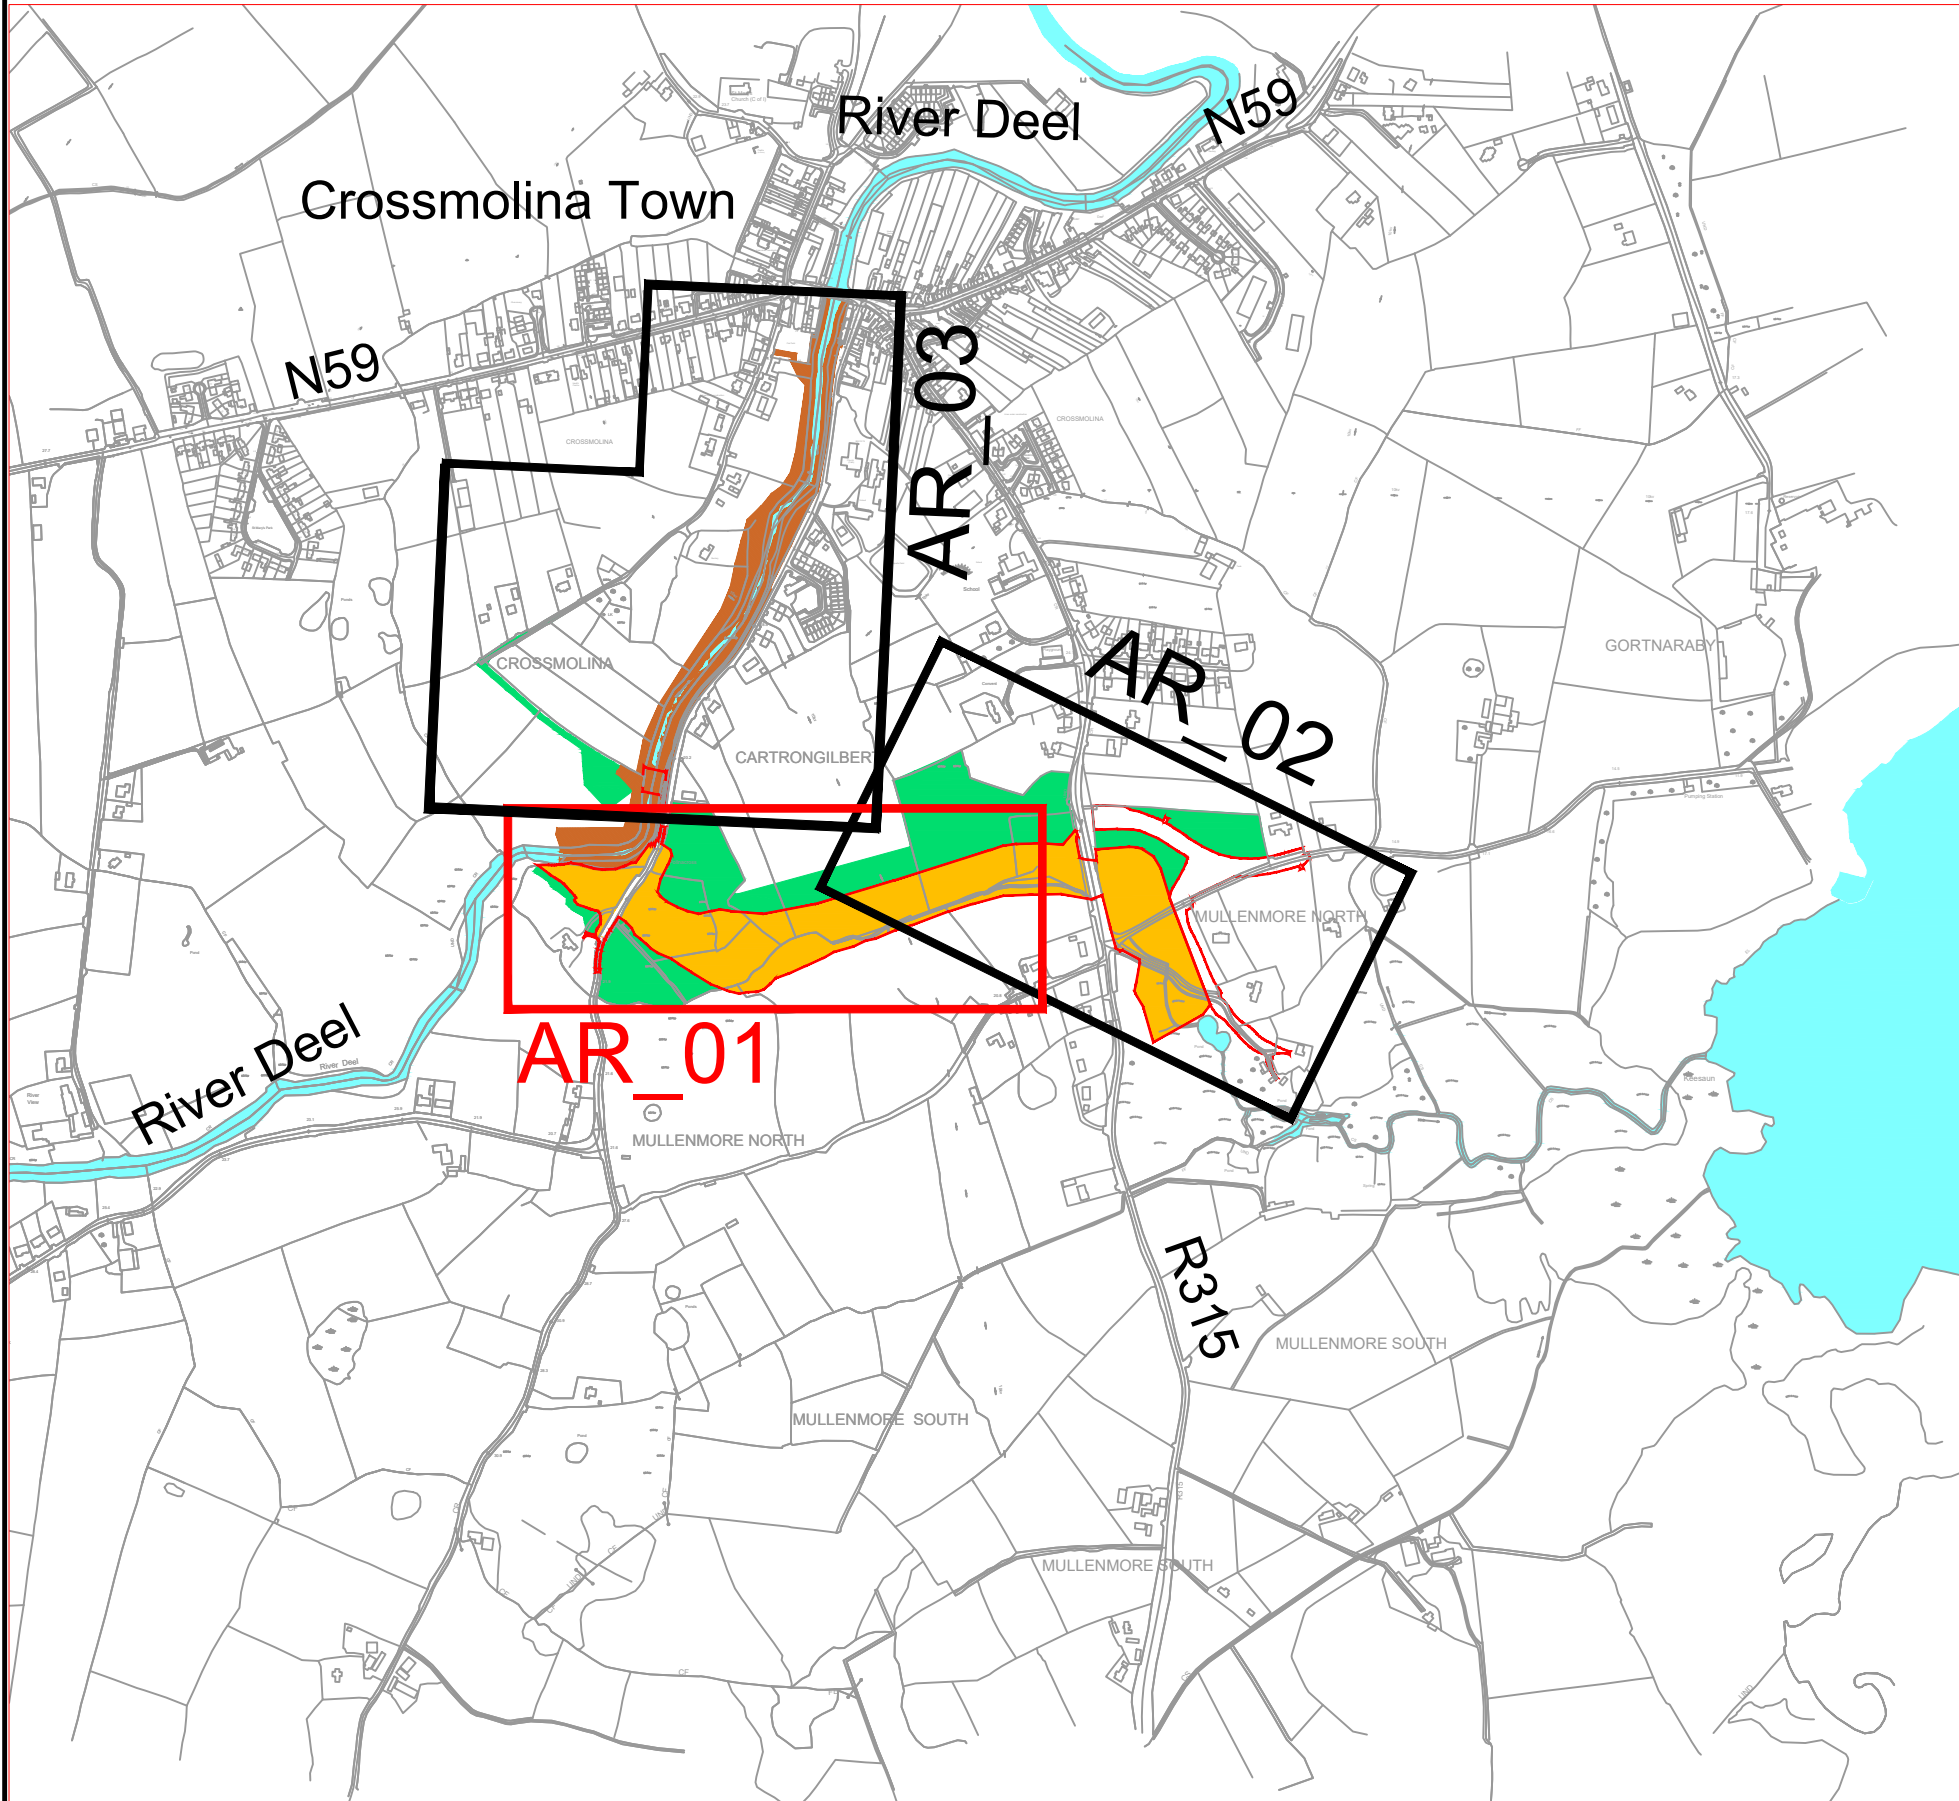

Scale 1:10,000

### NOTES

- Do not scale from drawing. Dimensions/ scheme elements are subject to change following detailed design.
- Drawings to be read in conjunction with other Confirmation Drawings and Schedules.

### LEGEND

Channel Reference (C00) & Chainage (50m)	C00.0050m
Permanent Works	
Temporary Construction Works	
M01 - Temporary Working Area (Operational Phase)	
M02 - Temporary Working Area (Operation Phase)	

Ordinance Survey Ireland Licence No. EN 0002718  
© Ordnance Survey Ireland / Government of Ireland

DATE	DRN	DESCRIPTION	CHK	APD
REVISIONS				

Copyright Ryan Hanley  
This drawing must not be reproduced in any form without the prior written consent of Ryan Hanley consulting engineers

DRAWING STATUS				
<input type="checkbox"/> PRELIMINARY	<input type="checkbox"/> CONTRACT	<input type="checkbox"/> TENDER	<input type="checkbox"/> CONSTRUCTION	
<input type="checkbox"/> FOR EXHIBITION	<input checked="" type="checkbox"/> FOR CONFIRMATION	<input type="checkbox"/> AS CONSTRUCTED	<input type="checkbox"/> DRAFT	

**RYAN HANLEY**  
CONSULTING ENGINEERS

1 Galway Business Park, Upper Newcastle Road  
Dangan, Galway  
Tel: (091) 587116 Fax: (091) 587110  
Email: rhc@ryanhaley.ie  
Web: www.ryanhaley.ie

DUBLIN OFFICE: 170 Ivy Exchange, Granby Place, Parnell Square West, Dublin 1

CLIENT  
**THE OFFICE OF PUBLIC WORKS**

PROJECT  
**DEEL RIVER (CROSSMOLINA)  
DRAINAGE SCHEME**


TITLE  
**ACCESS ROUTES DRAWING  
(Sheet 1 of 3)**

SCALE @ A1 See Plate	DATE September 2020	DRAWN RS	CHECKED JR	APPROVED MJ
JOB No. 2267	CAD FILE PATH 06/Scheme	DRAWING No. AR_01	REV.	





Scale 1:1,000

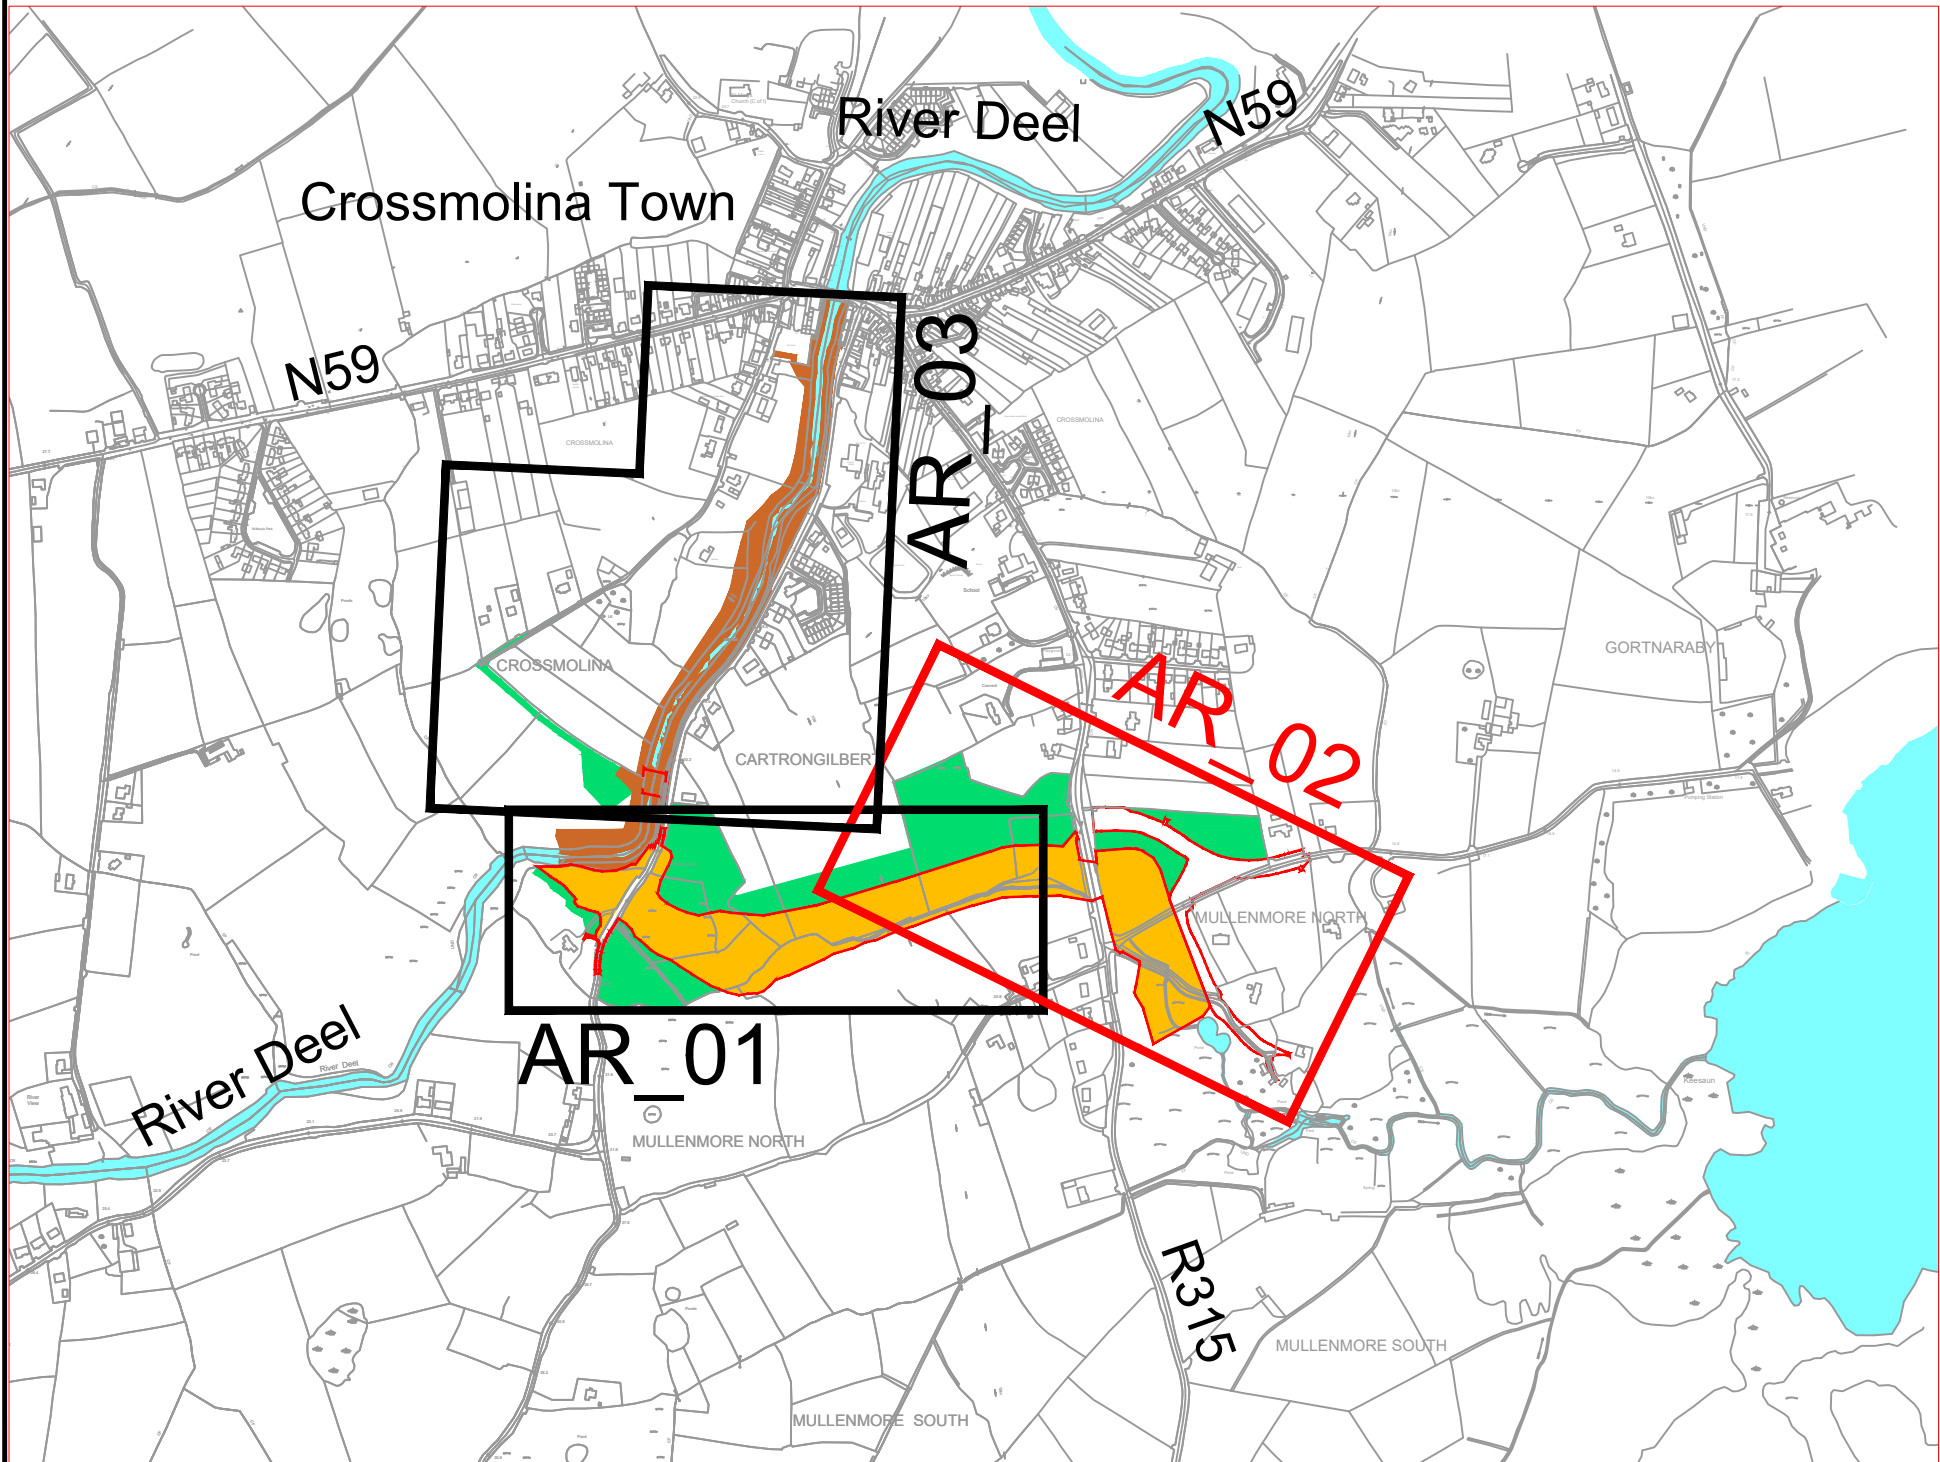

Scale 1:10,000

### NOTES

- Do not scale from drawing. Dimensions/ scheme elements are subject to change following detailed design.
- Drawings to be read in conjunction with other Confirmation Drawings and Schedules.

### LEGEND

Channel Reference (C00) & Chainage (50m)	C00.0050m
Permanent Works	
Temporary Construction Works	
M02 - Temporary Working Area (Operation Phase)	

Ordnance Survey Ireland Licence No. EN 0002718  
© Ordnance Survey Ireland / Government of Ireland

DATE	DRN	DESCRIPTION	CHK	APD
------	-----	-------------	-----	-----

#### REVISIONS

Copyright Ryan Hanley  
This drawing must not be reproduced in any form without the prior written consent of Ryan Hanley consulting engineers

DRAWING STATUS				
<input type="checkbox"/> PRELIMINARY	<input type="checkbox"/> CONTRACT	<input type="checkbox"/> TENDER	<input type="checkbox"/> CONSTRUCTION	
<input type="checkbox"/> FOR EXHIBITION	<input checked="" type="checkbox"/> FOR CONFIRMATION	<input type="checkbox"/> AS CONSTRUCTED	<input type="checkbox"/> DRAFT	

**RYAN HANLEY**

**CONSULTING ENGINEERS**

1 Galway Business Park, Upper Newcastle Road  
Dangan, Galway

Tel: (091) 587116 Fax: (091) 587110  
Email: rhc@ryanhaley.ie  
Web: www.ryanhaley.ie

DUBLIN OFFICE: 170 Ivy Exchange, Granby Place, Parnell Square West, Dublin 1


CLIENT  
**THE OFFICE OF PUBLIC WORKS**

PROJECT  
**DEEL RIVER (CROSSMOLINA)  
DRAINAGE SCHEME**


TITLE  
**ACCESS ROUTES DRAWING  
(Sheet 2 of 3)**

SCALE @ A1	DATE	DRAWN	CHECKED	APPROVED
See Plate	September 2020	RS	JR	MJ
JOB No.	CAD FILE PATH	DRAWING No.	REV.	
2267	06/Scheme	AR_02		



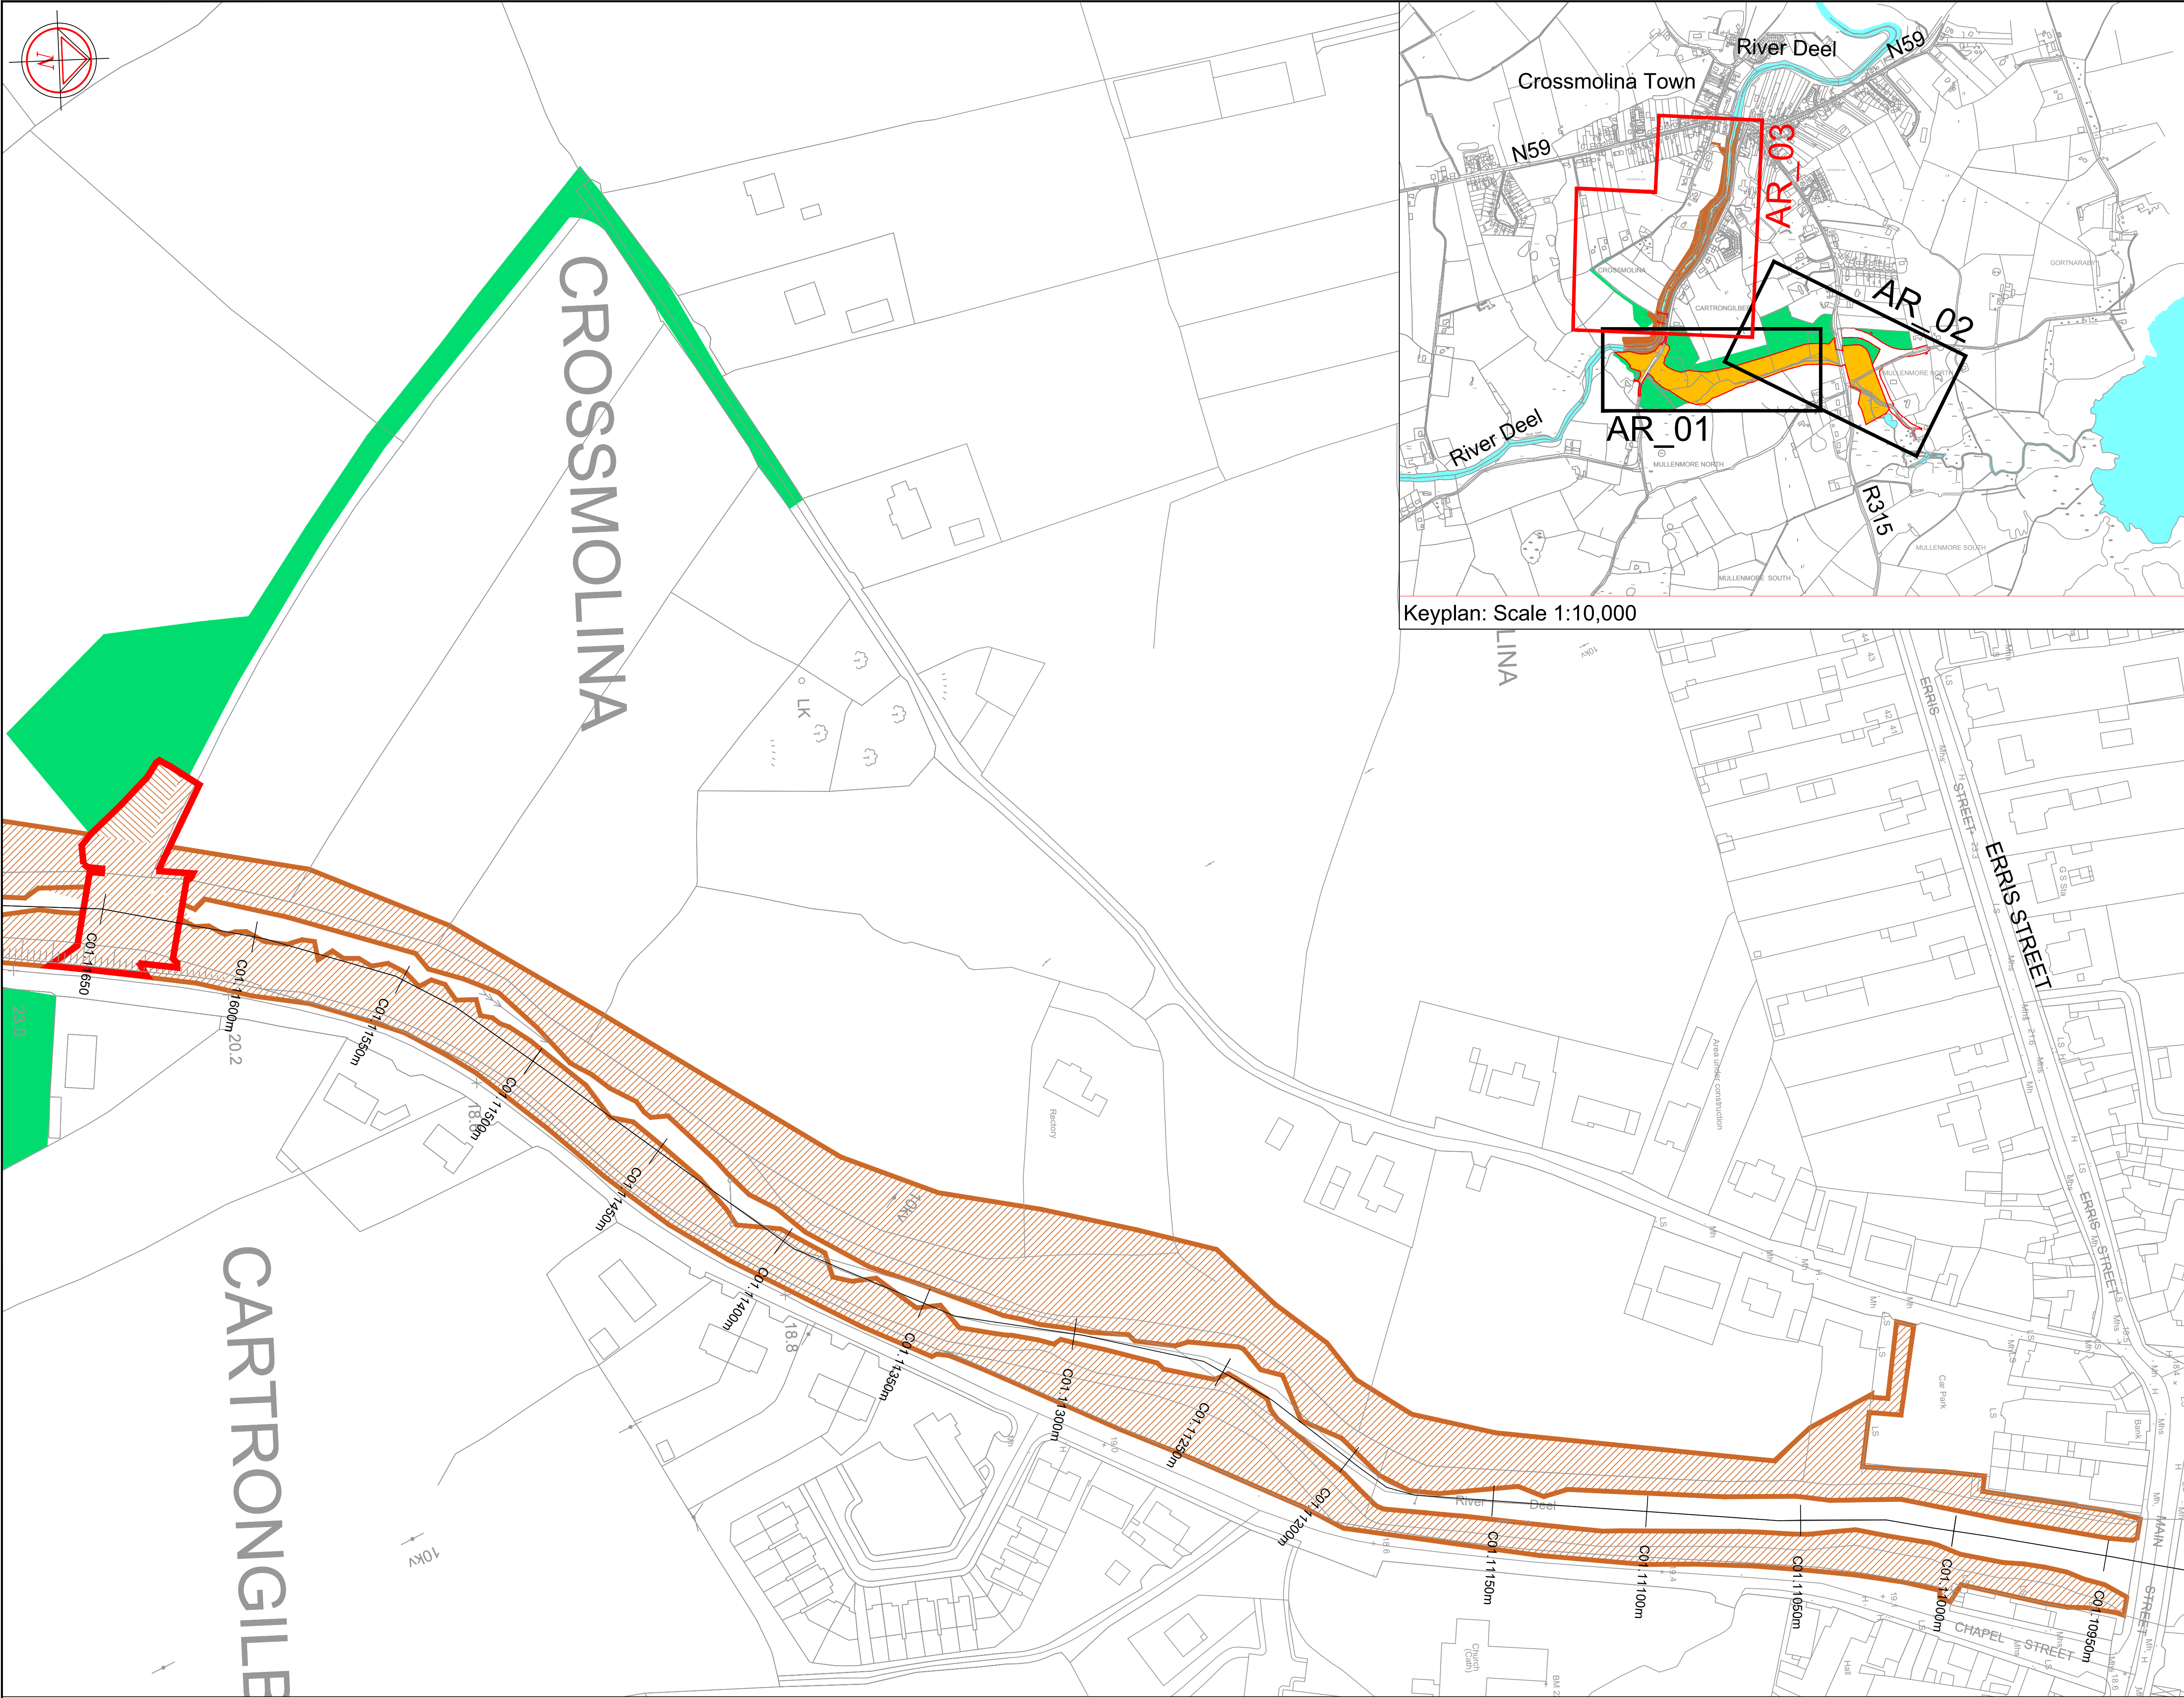

Scale 1:1,000

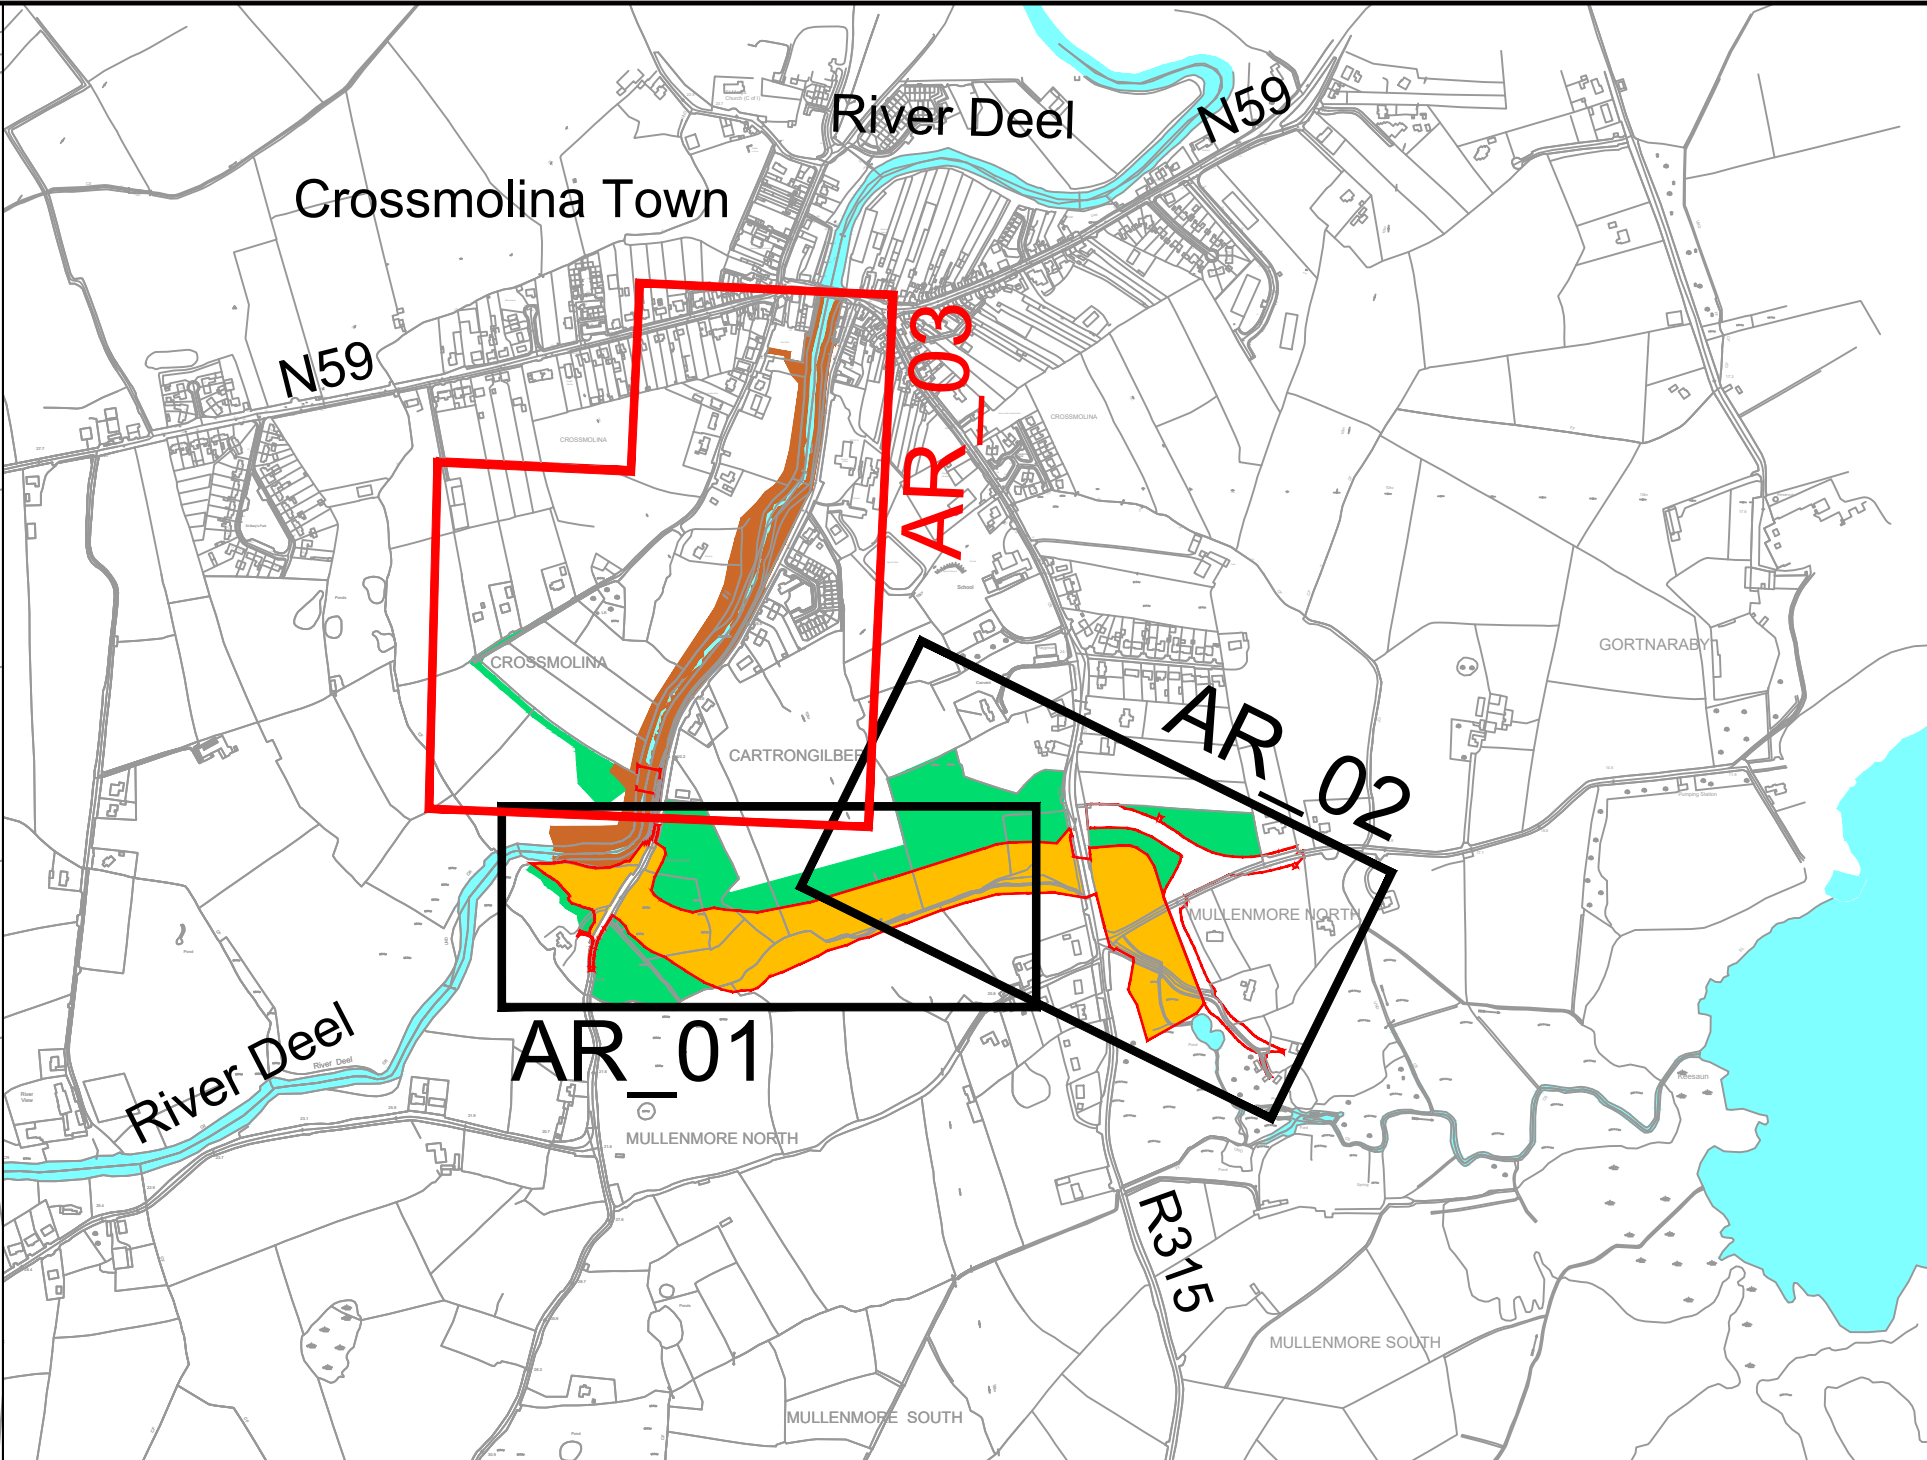

### NOTES

- Do not scale from drawing. Dimensions/ scheme elements are subject to change following detailed design.
- Drawings to be read in conjunction with other Confirmation Drawings and Schedules.

### LEGEND

Channel Reference (C00) & Chainage (50m)

C00.0050m

Permanent Works

Temporary Construction Works

M01 - Temporary Working Area (Operational Phase)

M02 - Temporary Working Area (Operation Phase)

Ordnance Survey Ireland Licence No. EN 0002718  
© Ordnance Survey Ireland / Government of Ireland

DATE	DRN	DESCRIPTION	CHK	APD
REVISIONS				

Copyright Ryan Hanley  
This drawing must not be reproduced in any form without the prior written consent of Ryan Hanley consulting engineers

DRAWING STATUS

☐ PRELIMINARY☒ CONTRACT☐ TENDER☐ CONSTRUCTION☐ FOR EXHIBITION☒ FOR CONFIRMATION☐ AS CONSTRUCTED☐ DRAFT

RYAN HANLEY

CONSULTING ENGINEERS

1 Galway Business Park, Upper Newcastle Road  
Dangan, Galway

Tel: (091) 587116 Fax: (091) 587110  
Email: rhc@ryanhhanley.ie  
Web: www.ryanhhanley.ie

DUBLIN OFFICE: 170 Ivy Exchange, Granby Place, Parnell Square West, Dublin 1

CLIENT

THE OFFICE OF PUBLIC WORKS

PROJECT

DEEL RIVER (CROSSMOLINA)  
DRAINAGE SCHEME

TITLE

ACCESS ROUTES DRAWING  
(Sheet 3 of 3)

SCALE @ A1 See Plate	DATE September 2020	DRAWN RS	CHECKED JR	APPROVED MJ
JOB No. 2267	CAD FILE PATH 06/Scheme	DRAWING No. AR_03	REV.	