

LEGEND

1% AEP Washland Extents (100 year return river flood)



Lake/Spring/Stream extents on Ordnance Survey Maps



Permanent Works Area (refer to Access Route Drawings AR_01, AR_02 and AR_03)



Lake Extent on Ordnance Survey Mapping.

Ordnance Survey Ireland Licence No. EN 0002718
© Ordnance Survey Ireland / Government of Ireland

DATE	DRN	DESCRIPTION	CHK	APD

Copyright Ryan Hanley
This drawing must not be reproduced in any form without the prior written consent of Ryan Hanley consulting engineers

DRAWING STATUS				
<input type="checkbox"/> PRELIMINARY	<input type="checkbox"/> CONTRACT	<input type="checkbox"/> TENDER	<input type="checkbox"/> CONSTRUCTION	
<input type="checkbox"/> FOR EXHIBITION	<input checked="" type="checkbox"/> FOR CONFIRMATION	<input type="checkbox"/> AS CONSTRUCTED	<input type="checkbox"/> DRAFT	

RYAN HANLEY

CONSULTING ENGINEERS

1 Galway Business Park, Upper Newcastle Road
Dangan, Galway
Tel: (091) 587116 Fax: (091) 587110
Email: rhc@ryanhanely.ie
Web: www.ryanhanely.ie


DUBLIN OFFICE: 170 Ivy Exchange, Granby Place, Parnell Square West, Dublin 1

CLIENT
THE OFFICE OF PUBLIC WORKS

PROJECT
**RIVER DEEL (CROSSMOLINA)
- DRAINAGE SCHEME**

TITLE
**WASHLANDS DRAWING
(Sheet 1 of 3)**

SCALE @ A1	DATE	DRAWN	CHECKED	APPROVED
1/2,500	September 2020	RS	JR	MJ
JOB No.	CAD FILE PATH	DRAWING No.	REV.	
2267	06\Scheme	WL_01		

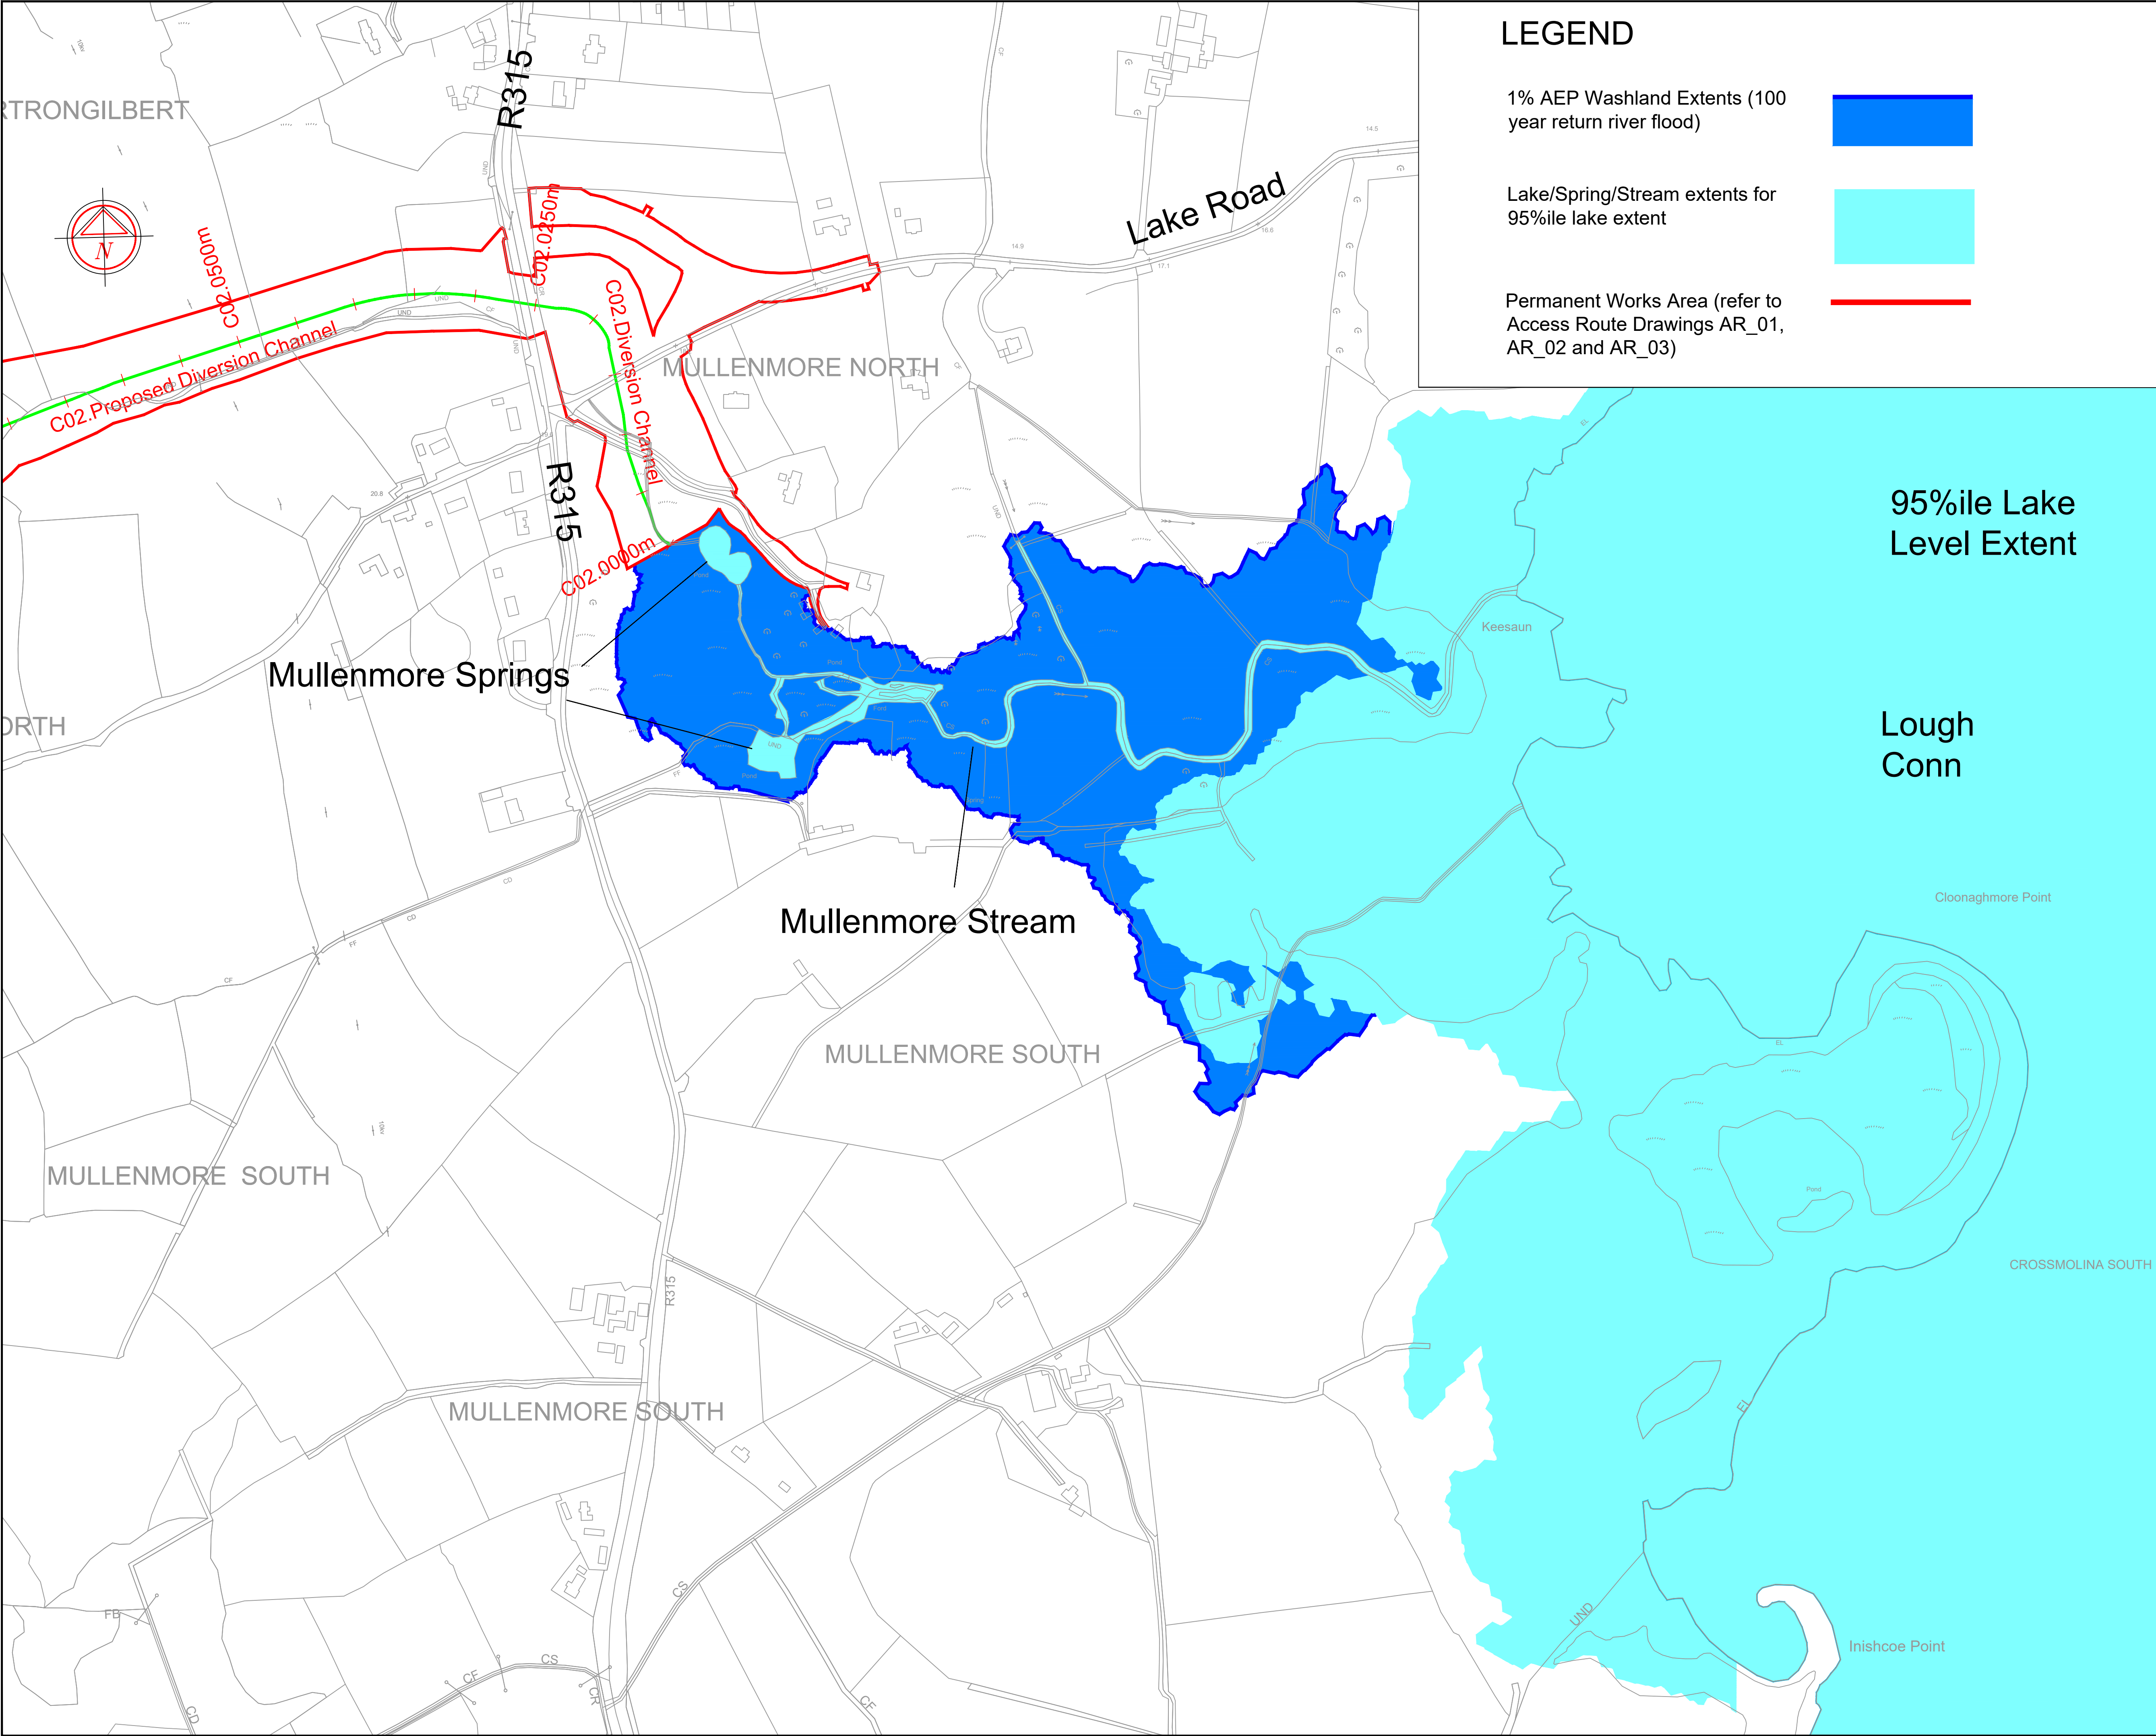

LEGEND

- 1% AEP Washland Extents (100 year return river flood)
- Lake/Spring/Stream extents for 95%ile lake extent
- Permanent Works Area (refer to Access Route Drawings AR_01, AR_02 and AR_03)



95%ile Lake Level Extent

Lough Conn

Mullenmore Stream

Mullenmore Springs

Ordnance Survey Ireland Licence No. EN 0002718
© Ordnance Survey Ireland / Government of Ireland

DATE	DRN	DESCRIPTION	CHK	APD

Copyright Ryan Hanley
This drawing must not be reproduced in any form without the prior written consent of Ryan Hanley consulting engineers

DRAWING STATUS

<input type="checkbox"/> PRELIMINARY	<input type="checkbox"/> CONTRACT	<input type="checkbox"/> TENDER	<input type="checkbox"/> CONSTRUCTION
<input type="checkbox"/> FOR EXHIBITION	<input checked="" type="checkbox"/> FOR CONFIRMATION	<input type="checkbox"/> AS CONSTRUCTED	<input type="checkbox"/> DRAFT



1 Galway Business Park, Upper Newcastle Road
Dangan, Galway
Tel: (091) 587116 Fax: (091) 587110
Email: rhc@ryanh Hanley.ie
Web: www.ryanh Hanley.ie


DUBLIN OFFICE: 170 Ivy Exchange, Granby Place, Parnell Square West, Dublin 1

CLIENT
THE OFFICE OF PUBLIC WORKS

PROJECT
RIVER DEEL (CROSSMOLINA)
- DRAINAGE SCHEME

TITLE
WASHLANDS DRAWING
(Sheet 2 of 3)

SCALE @ A1 1/2,500	DATE September 2020	DRAWN RS	CHECKED JR	APPROVED MJ
JOB No. 2267	CAD FILE PATH 06\Scheme	DRAWING No. WL_02	REV.	

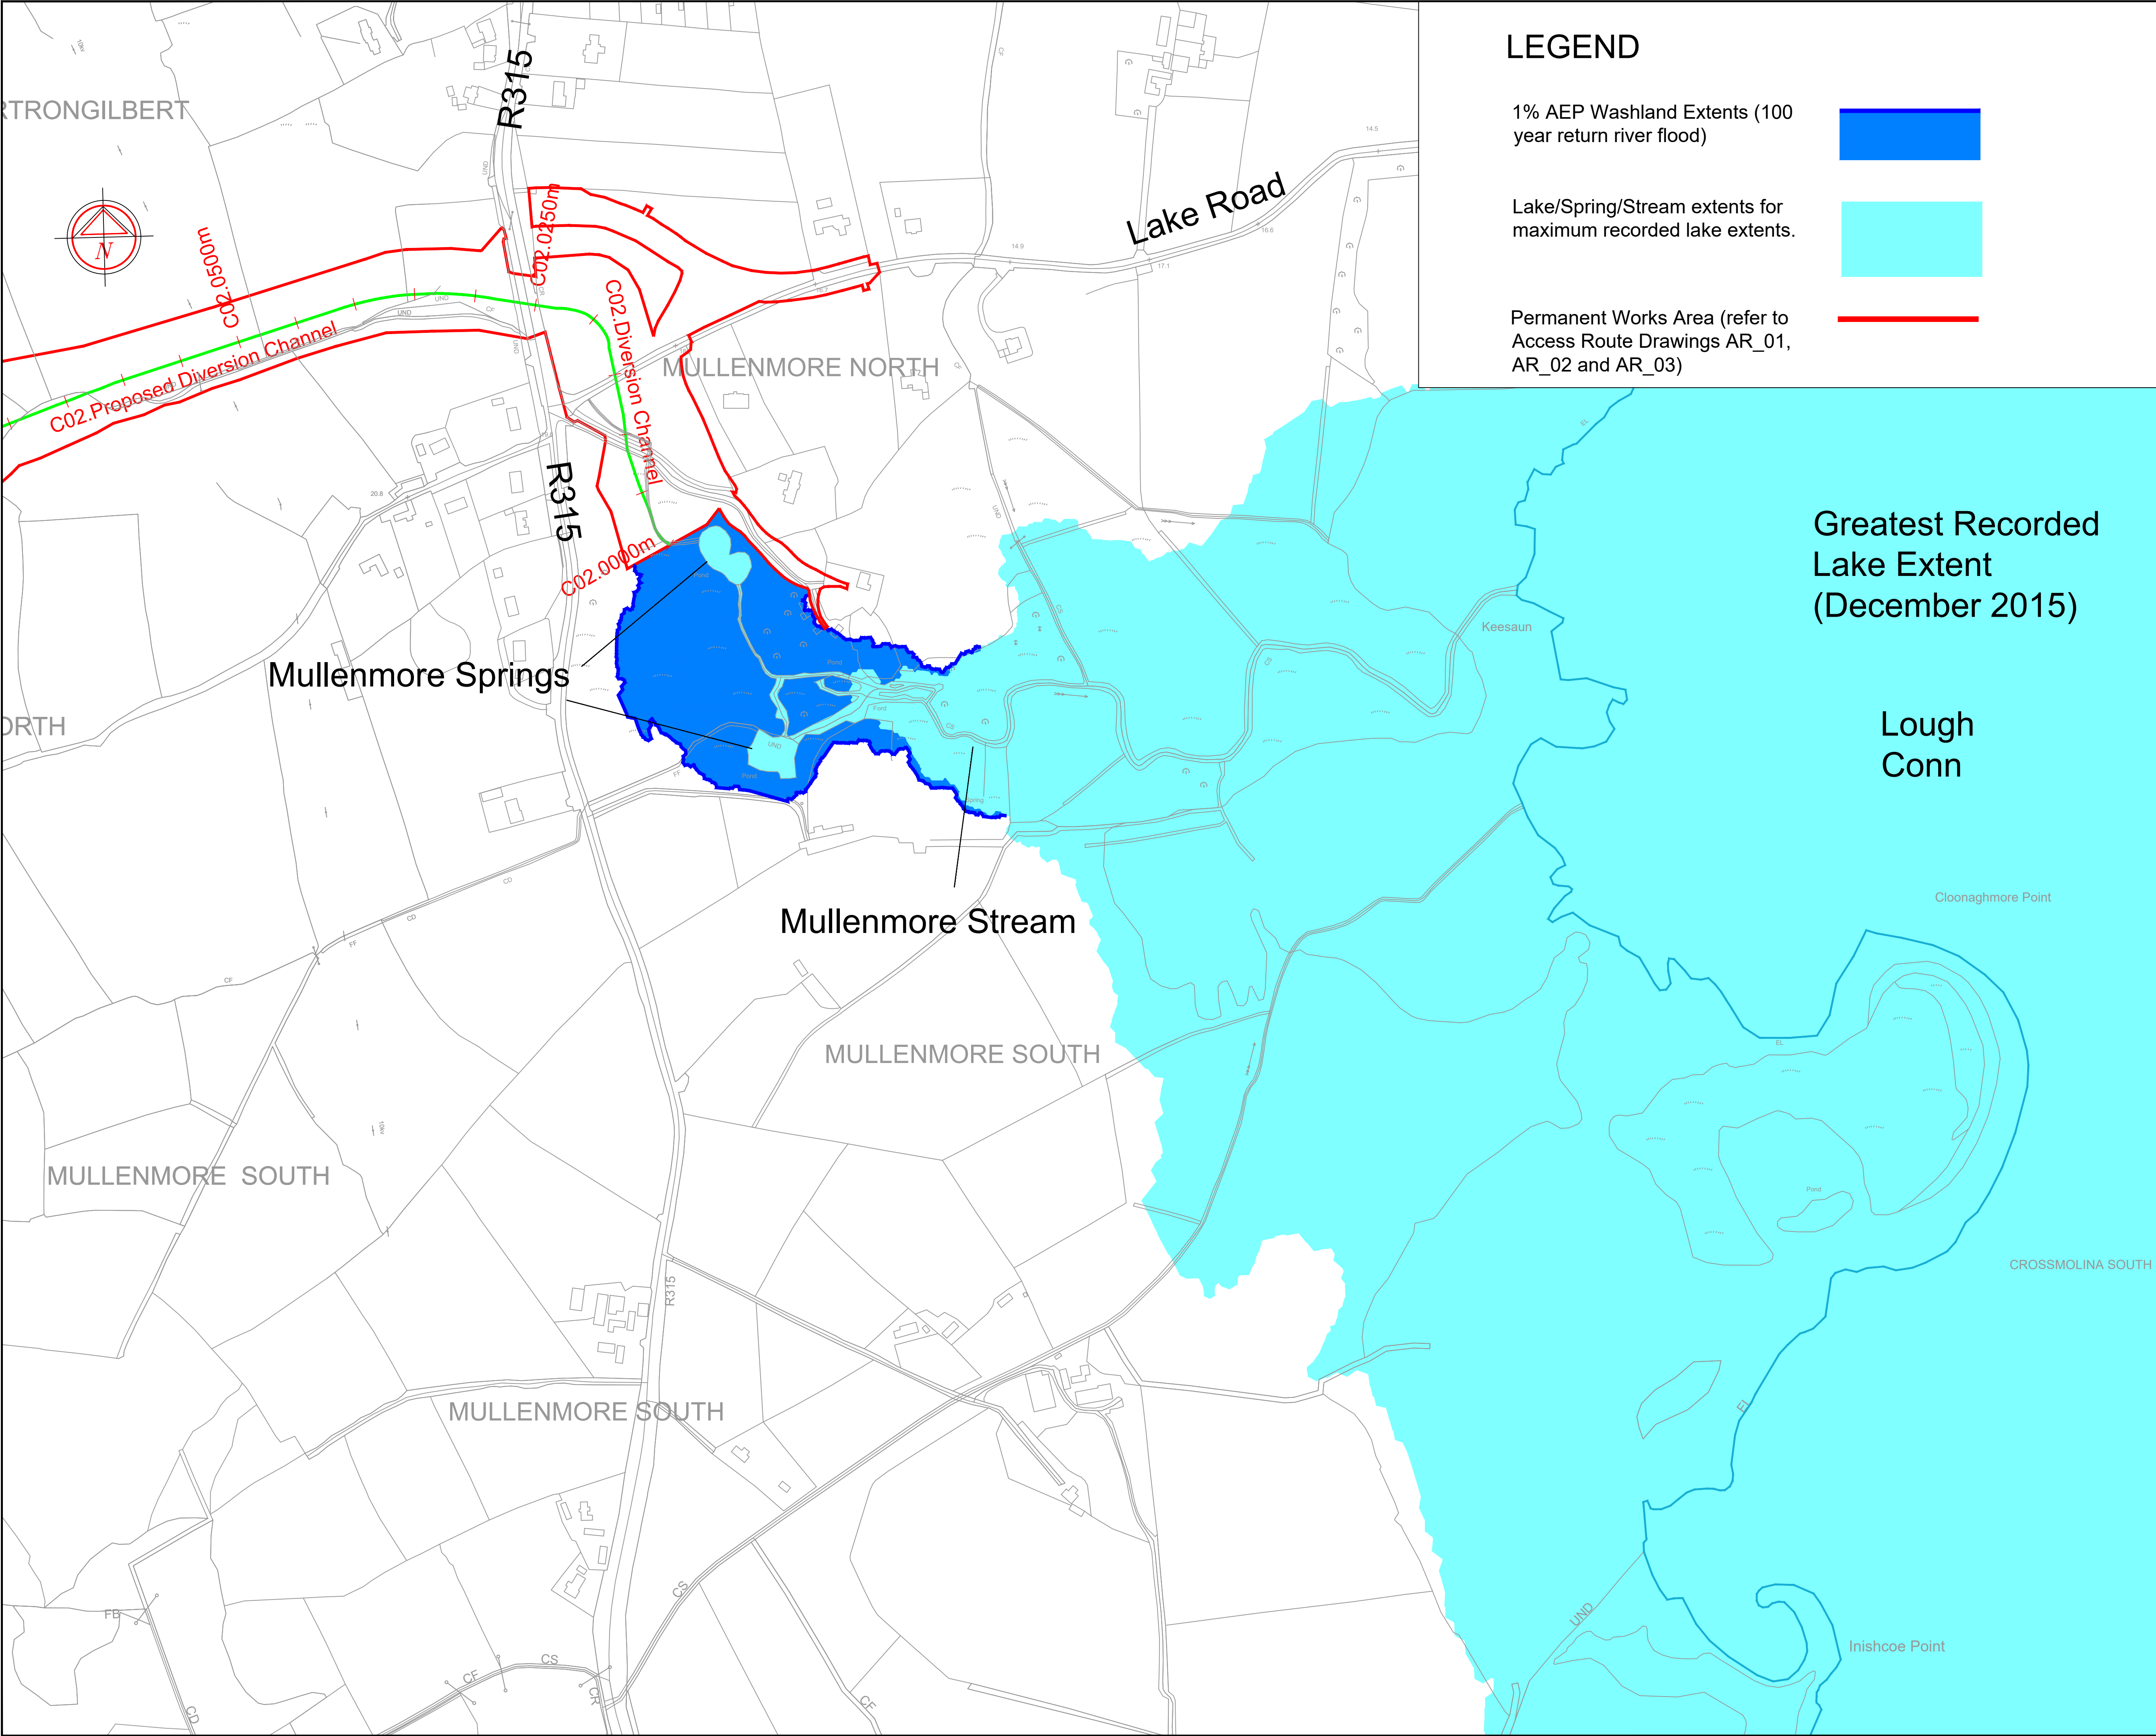

LEGEND

1% AEP Washland Extents (100 year return river flood)



Lake/Spring/Stream extents for maximum recorded lake extents.



Permanent Works Area (refer to Access Route Drawings AR_01, AR_02 and AR_03)



Greatest Recorded Lake Extent (December 2015)

Ordnance Survey Ireland Licence No. EN 0002718
© Ordnance Survey Ireland / Government of Ireland

DATE	DRN	DESCRIPTION	CHK	APD

REVISIONS

Copyright Ryan Hanley
This drawing must not be reproduced in any form without the prior written consent of Ryan Hanley consulting engineers

DRAWING STATUS				
<input type="checkbox"/> PRELIMINARY	<input type="checkbox"/> CONTRACT	<input type="checkbox"/> TENDER	<input type="checkbox"/> CONSTRUCTION	
<input type="checkbox"/> FOR EXHIBITION	<input checked="" type="checkbox"/> FOR CONFIRMATION	<input type="checkbox"/> AS CONSTRUCTED	<input type="checkbox"/> DRAFT	

RYAN HANLEY

CONSULTING ENGINEERS

1 Galway Business Park, Upper Newcastle Road
Dangan, Galway

Tel: (091) 587116 Fax: (091) 587110
Email: rhc@ryanh Hanley.ie
Web: www.ryanh Hanley.ie

DUBLIN OFFICE: 170 Ivy Exchange, Granby Place, Parnell Square West, Dublin 1

CLIENT
THE OFFICE OF PUBLIC WORKS

PROJECT
RIVER DEEL (CROSSMOLINA)
- DRAINAGE SCHEME

TITLE
WASHLANDS DRAWING
(Sheet 3 of 3)

SCALE @ A1	DATE	DRAWN	CHECKED	APPROVED
1/2,500	September 2020	RS	JR	MJ
JOB No.	CAD FILE PATH	DRAWING No.	REV.	
2267	06\Scheme	WL_03		