


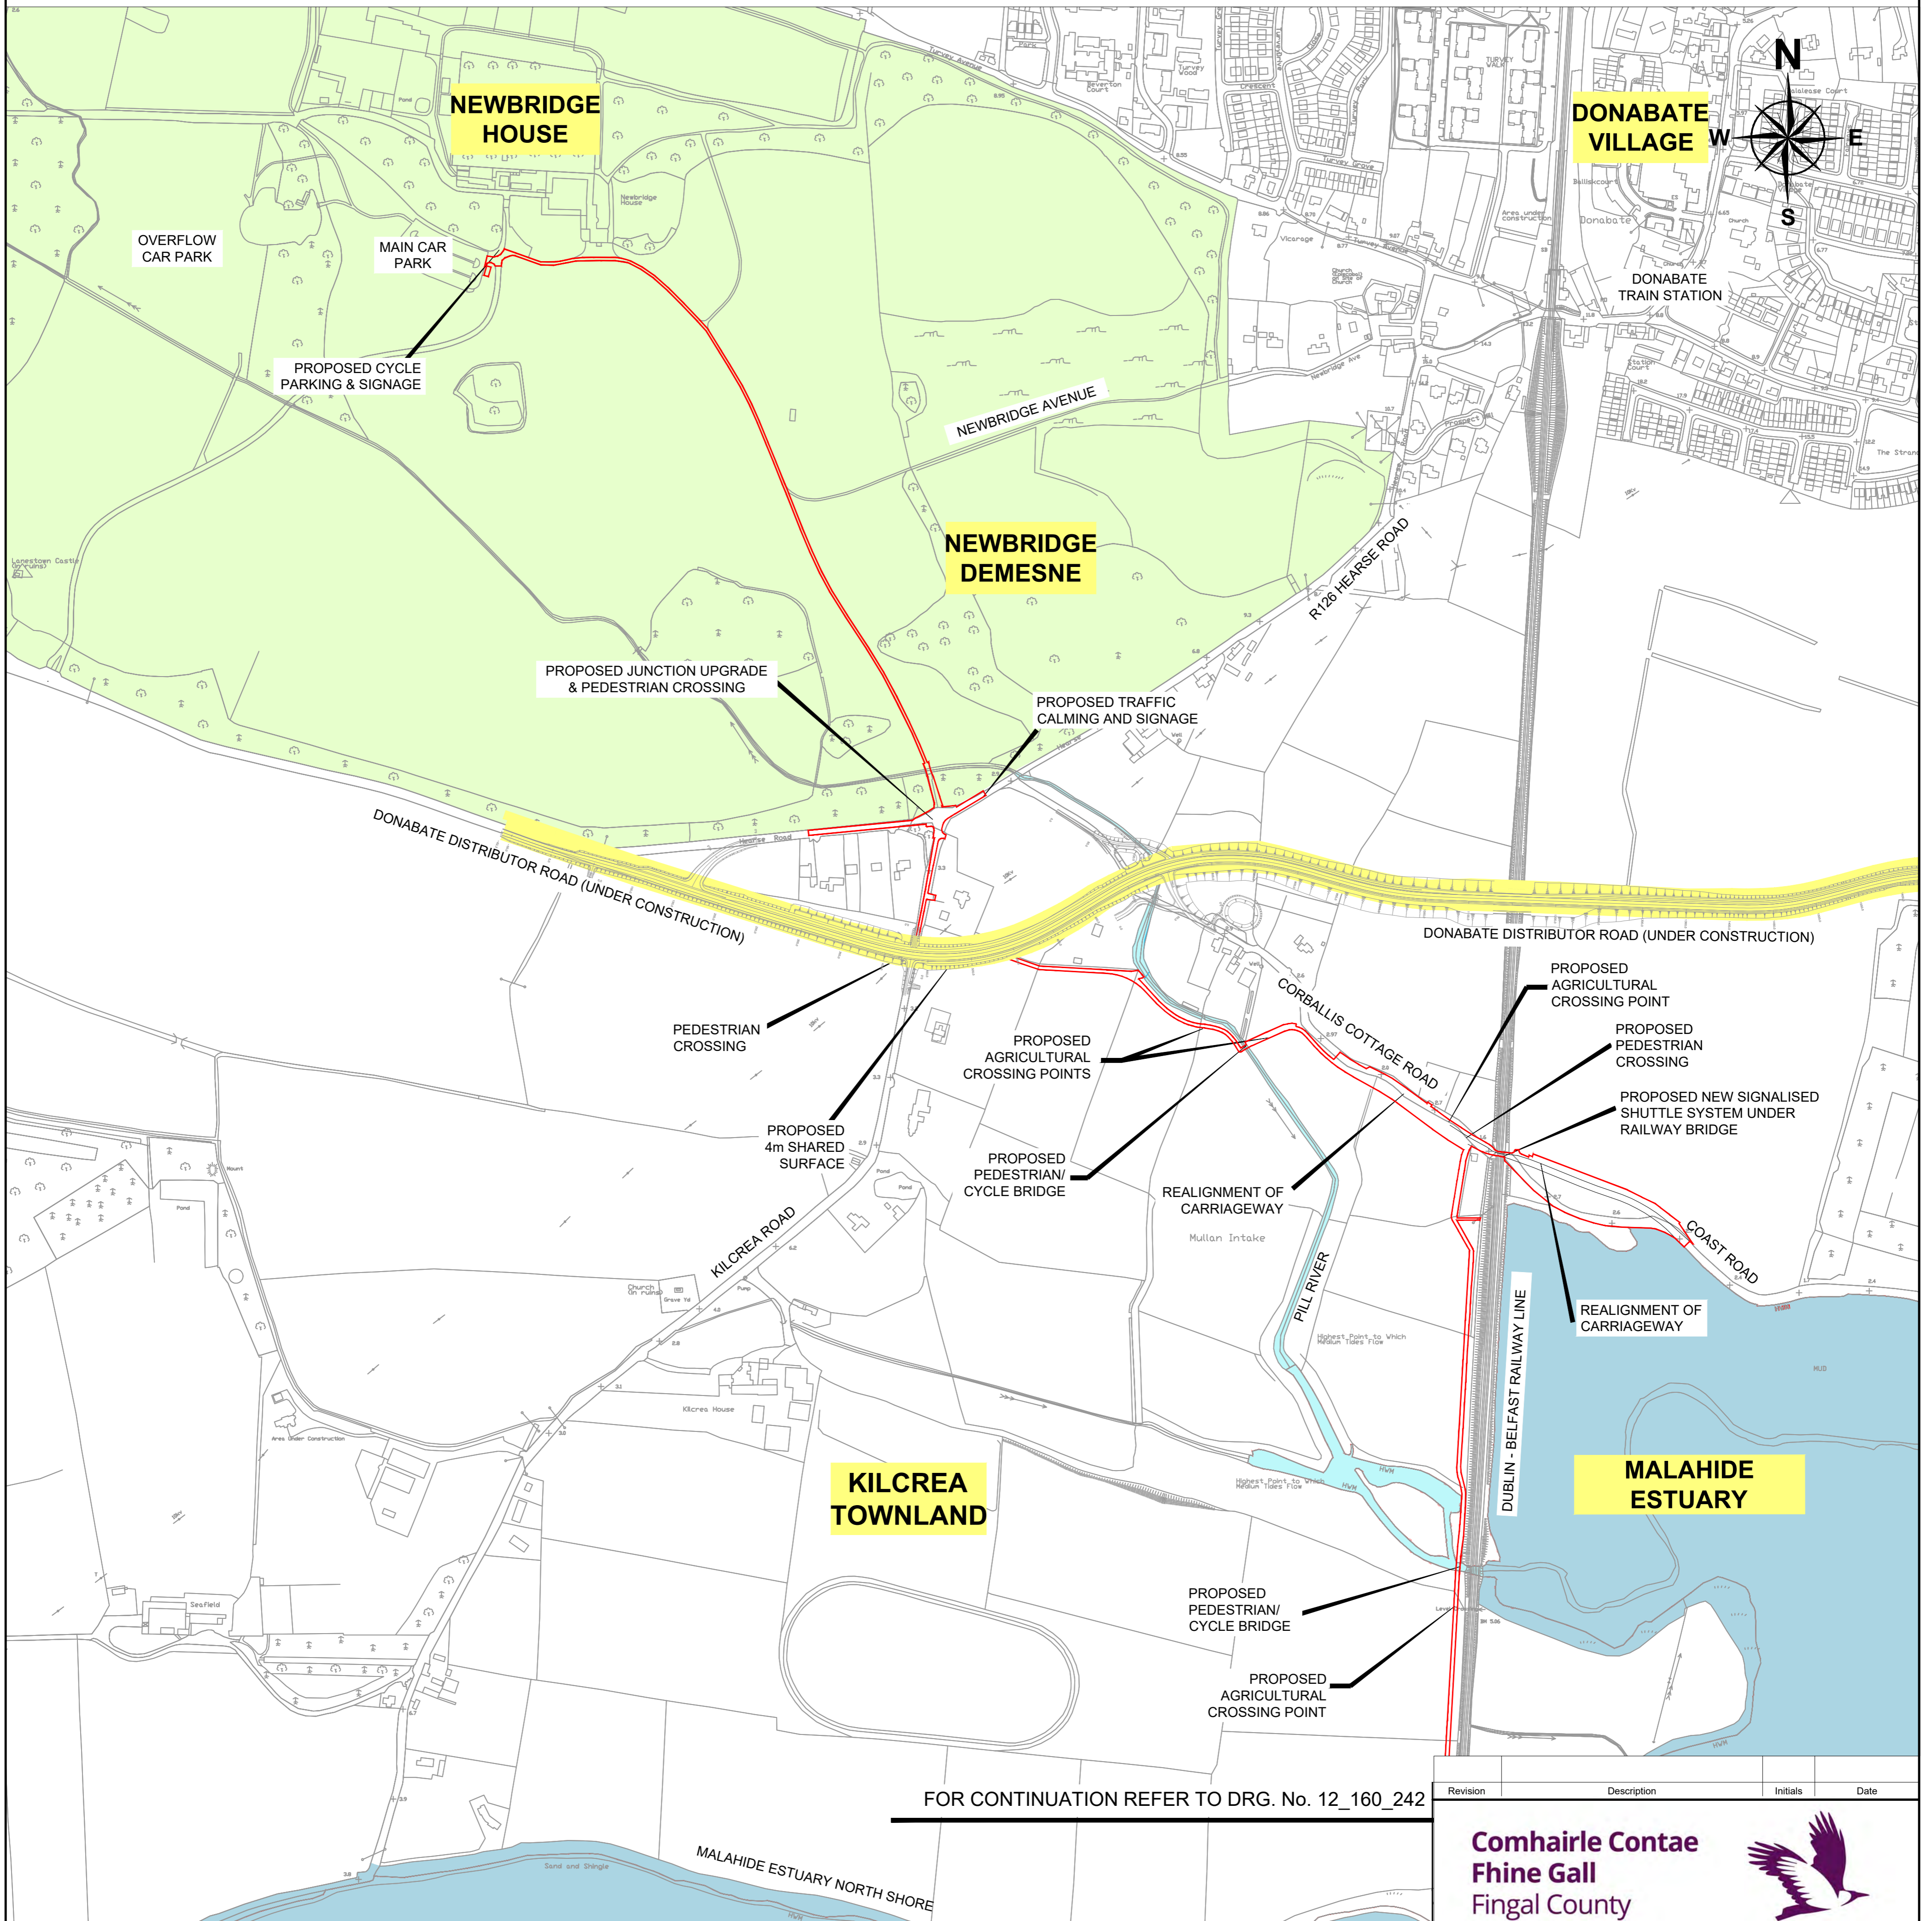

Broadmeadow Way Proposed Route - Sheet 3 of 3



FOR CONTINUATION REFER TO DRG. No. 12_160_242

Revision	Description	Initials	Date



Project	Broadmeadow Way		
Dwg. Title	Overall Layout (Sheet 3 of 3)		
Drawn By	Date	April 2019	
Checked by	Scale	NTS @ A1	
Dwg. No.	12_160_243		

Legend:

- Proposed Development Area
- Malahide Demesne
- Newbridge Demesne
- Malahide Estuary
- Pill River
- Donabate Distributor Road
(Under construction)

